


**Notes**  
 Do not scale from this drawing.  
 All dimensions are to be checked prior to construction and any discrepancies are to be identified to the Architect.  
 Copyright reserved.



**Key**  
 Site Area Total: 5348m<sup>2</sup>

 Area of the site that may be passed back to the vendor, upon noticed being served to the lessee in accordance with the terms of the lease agreement. Total: 1018m<sup>2</sup>

 Site Boundary Grand Total: 6366m<sup>2</sup>

**Revisions**  
**Client**  
 Sheffield UTC II / Mott MacDonald

**Project**  
 Sheffield UTC II  
 Don Valley

**Title**  
 Site Plan / Levels  
 As Proposed Sketch


Scale	Size	Date	Drawn	Checked
1:500	A3	25/02/15	CH	DS

**3D REID**

3D Reid  
 Suite 26A, City Tower  
 Ardenway Plaza  
 Manchester  
 M1 4BT  
 T: +44 (0)161 238 7070  
 W: <http://www.3dreed.com>  
 Architecture Conservation  
 Partnerships Sustainability

**Drawing No.**  
 150017 (SK) 005

**Rev.**  
 A

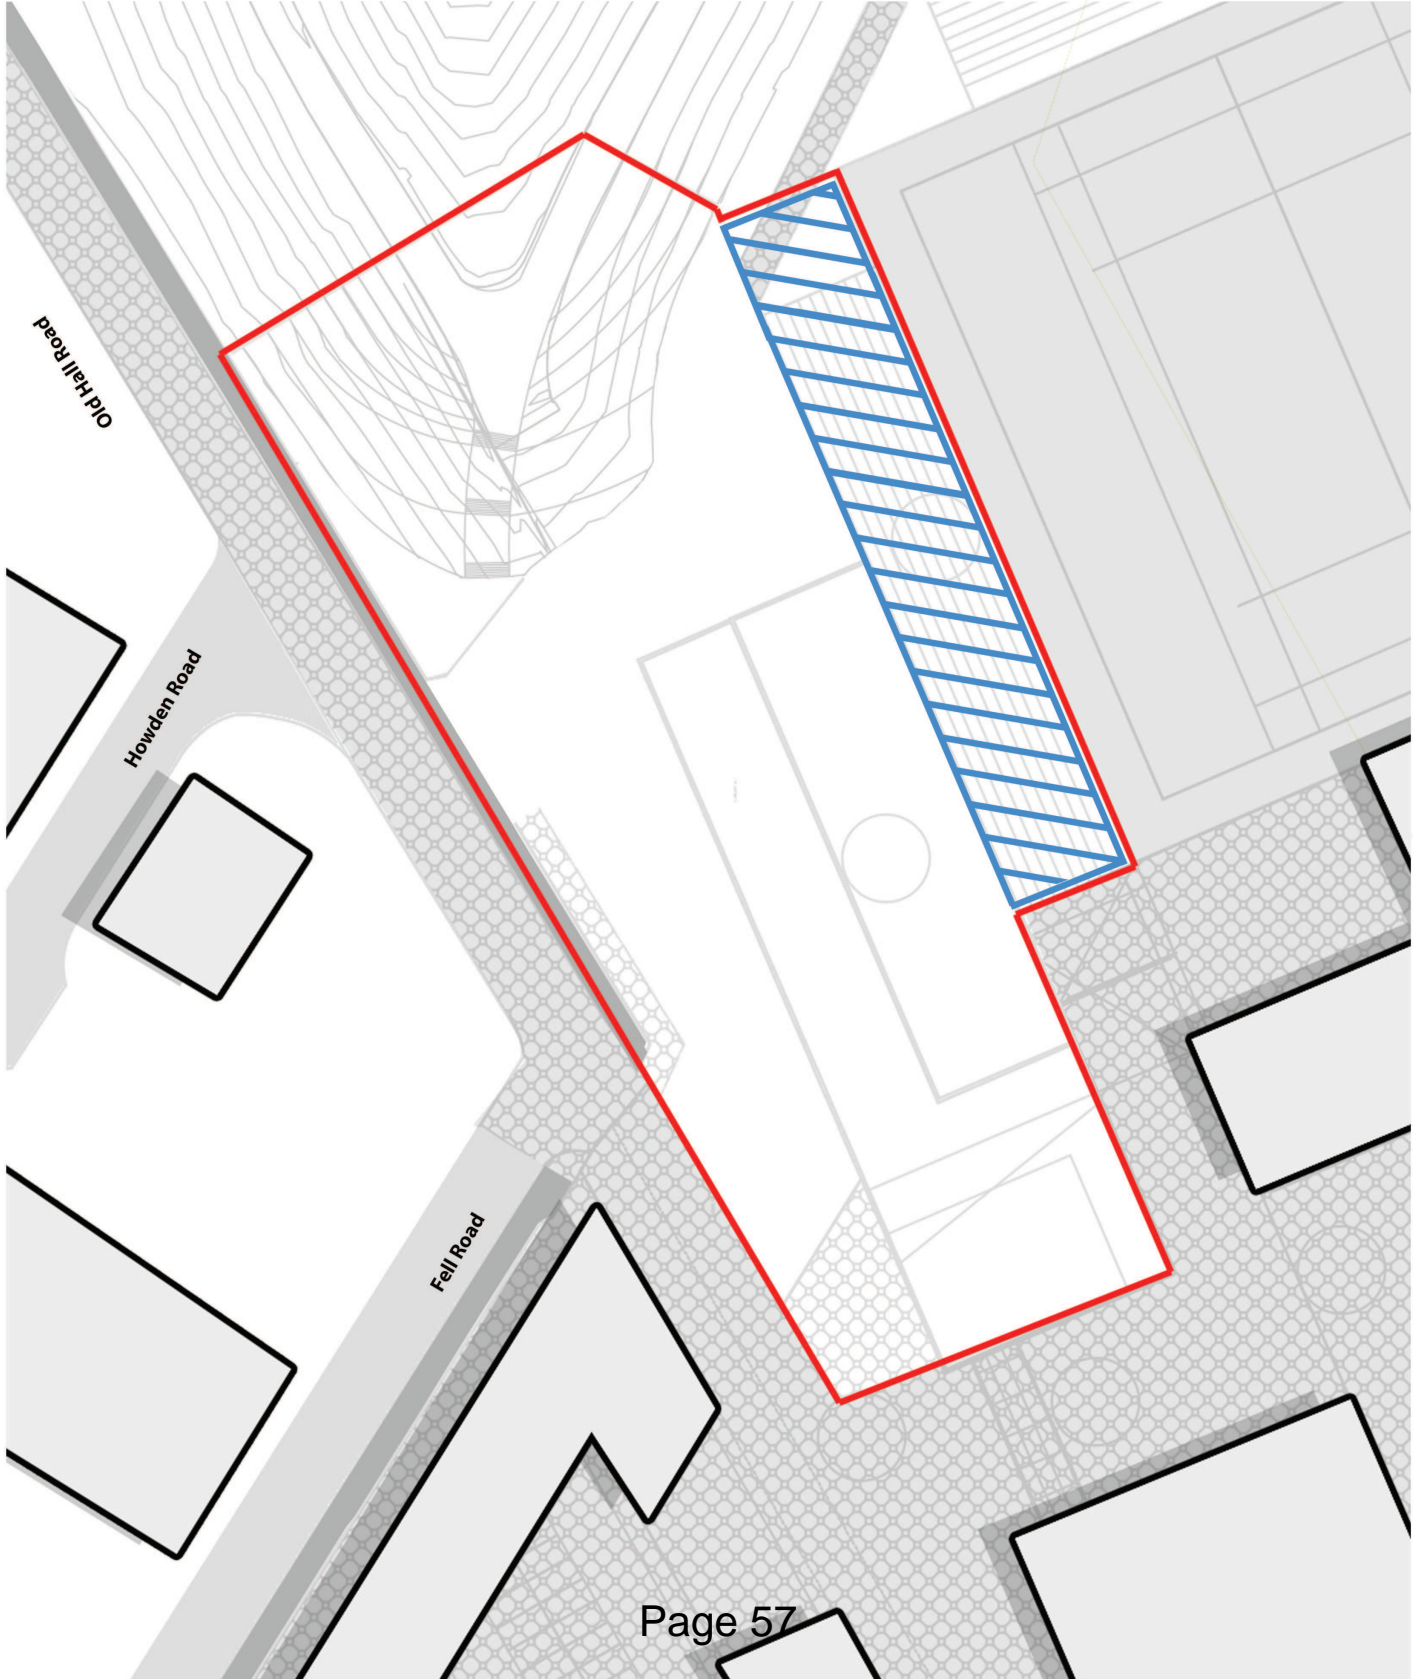

This page is intentionally left blank