

NOTE: THIS DRAWING HAS BEEN PREPARED BY AN INDEPENDENT PROFESSIONAL ENGINEER AND IS NOT TO BE USED FOR ANY OTHER PURPOSES WITHOUT THE WRITTEN CONSENT OF THE ENGINEER.




0 50m

SITE - CP0 PLAN
scale 1:500

LEGEND:



LAND TO BE ACQUIRED

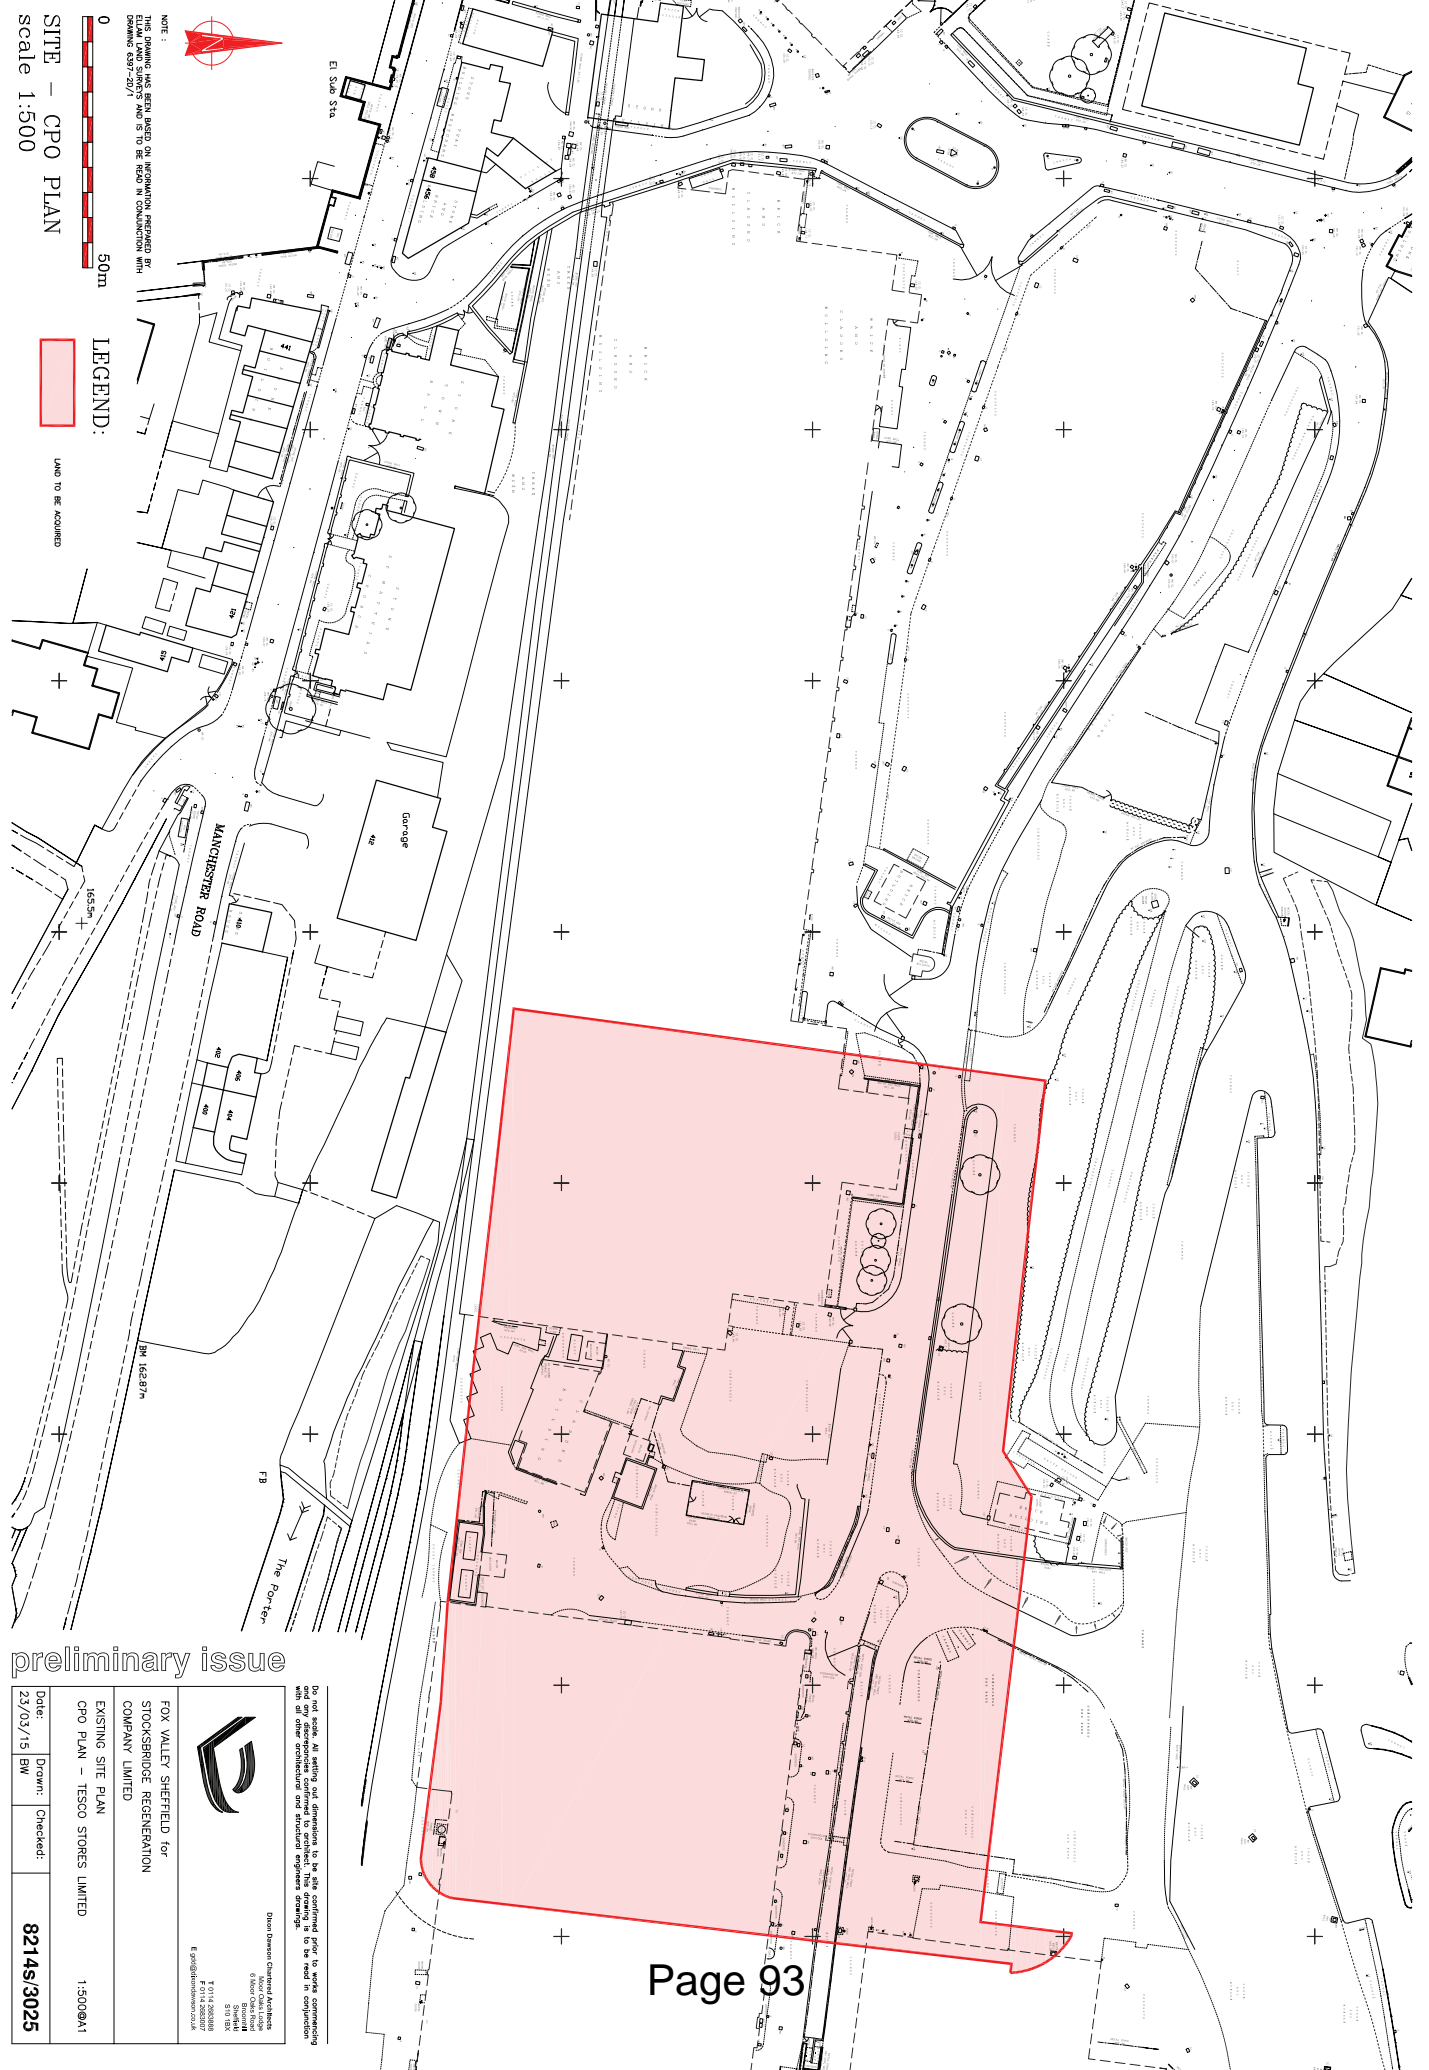

preliminary issue

Date:	23/03/15	Drawn:	BW	Checked:		8214s/3025
<p>FOX VALLEY/ SHEFFIELD for STOCKSBRIDGE REGENERATION COMPANY LIMITED</p> <p>EXISTING SITE PLAN CP0 PLAN - TESCO STORES LIMITED</p> <p>1:3000QA1</p>						



Dixon Design Chartered Architects
6 Moor Cross Road
Sheffield
S10 3BX
T 0114 260000
E g.p@foxvalley.co.uk

Do not scale. All setting out dimensions to be site confirmed prior to works commencing and all other dimensions confirmed to be correct. This drawing is to be read in conjunction with the specification and technical specifications.

This page is intentionally left blank