


FLOOR PLAN LAYOUT 1:500

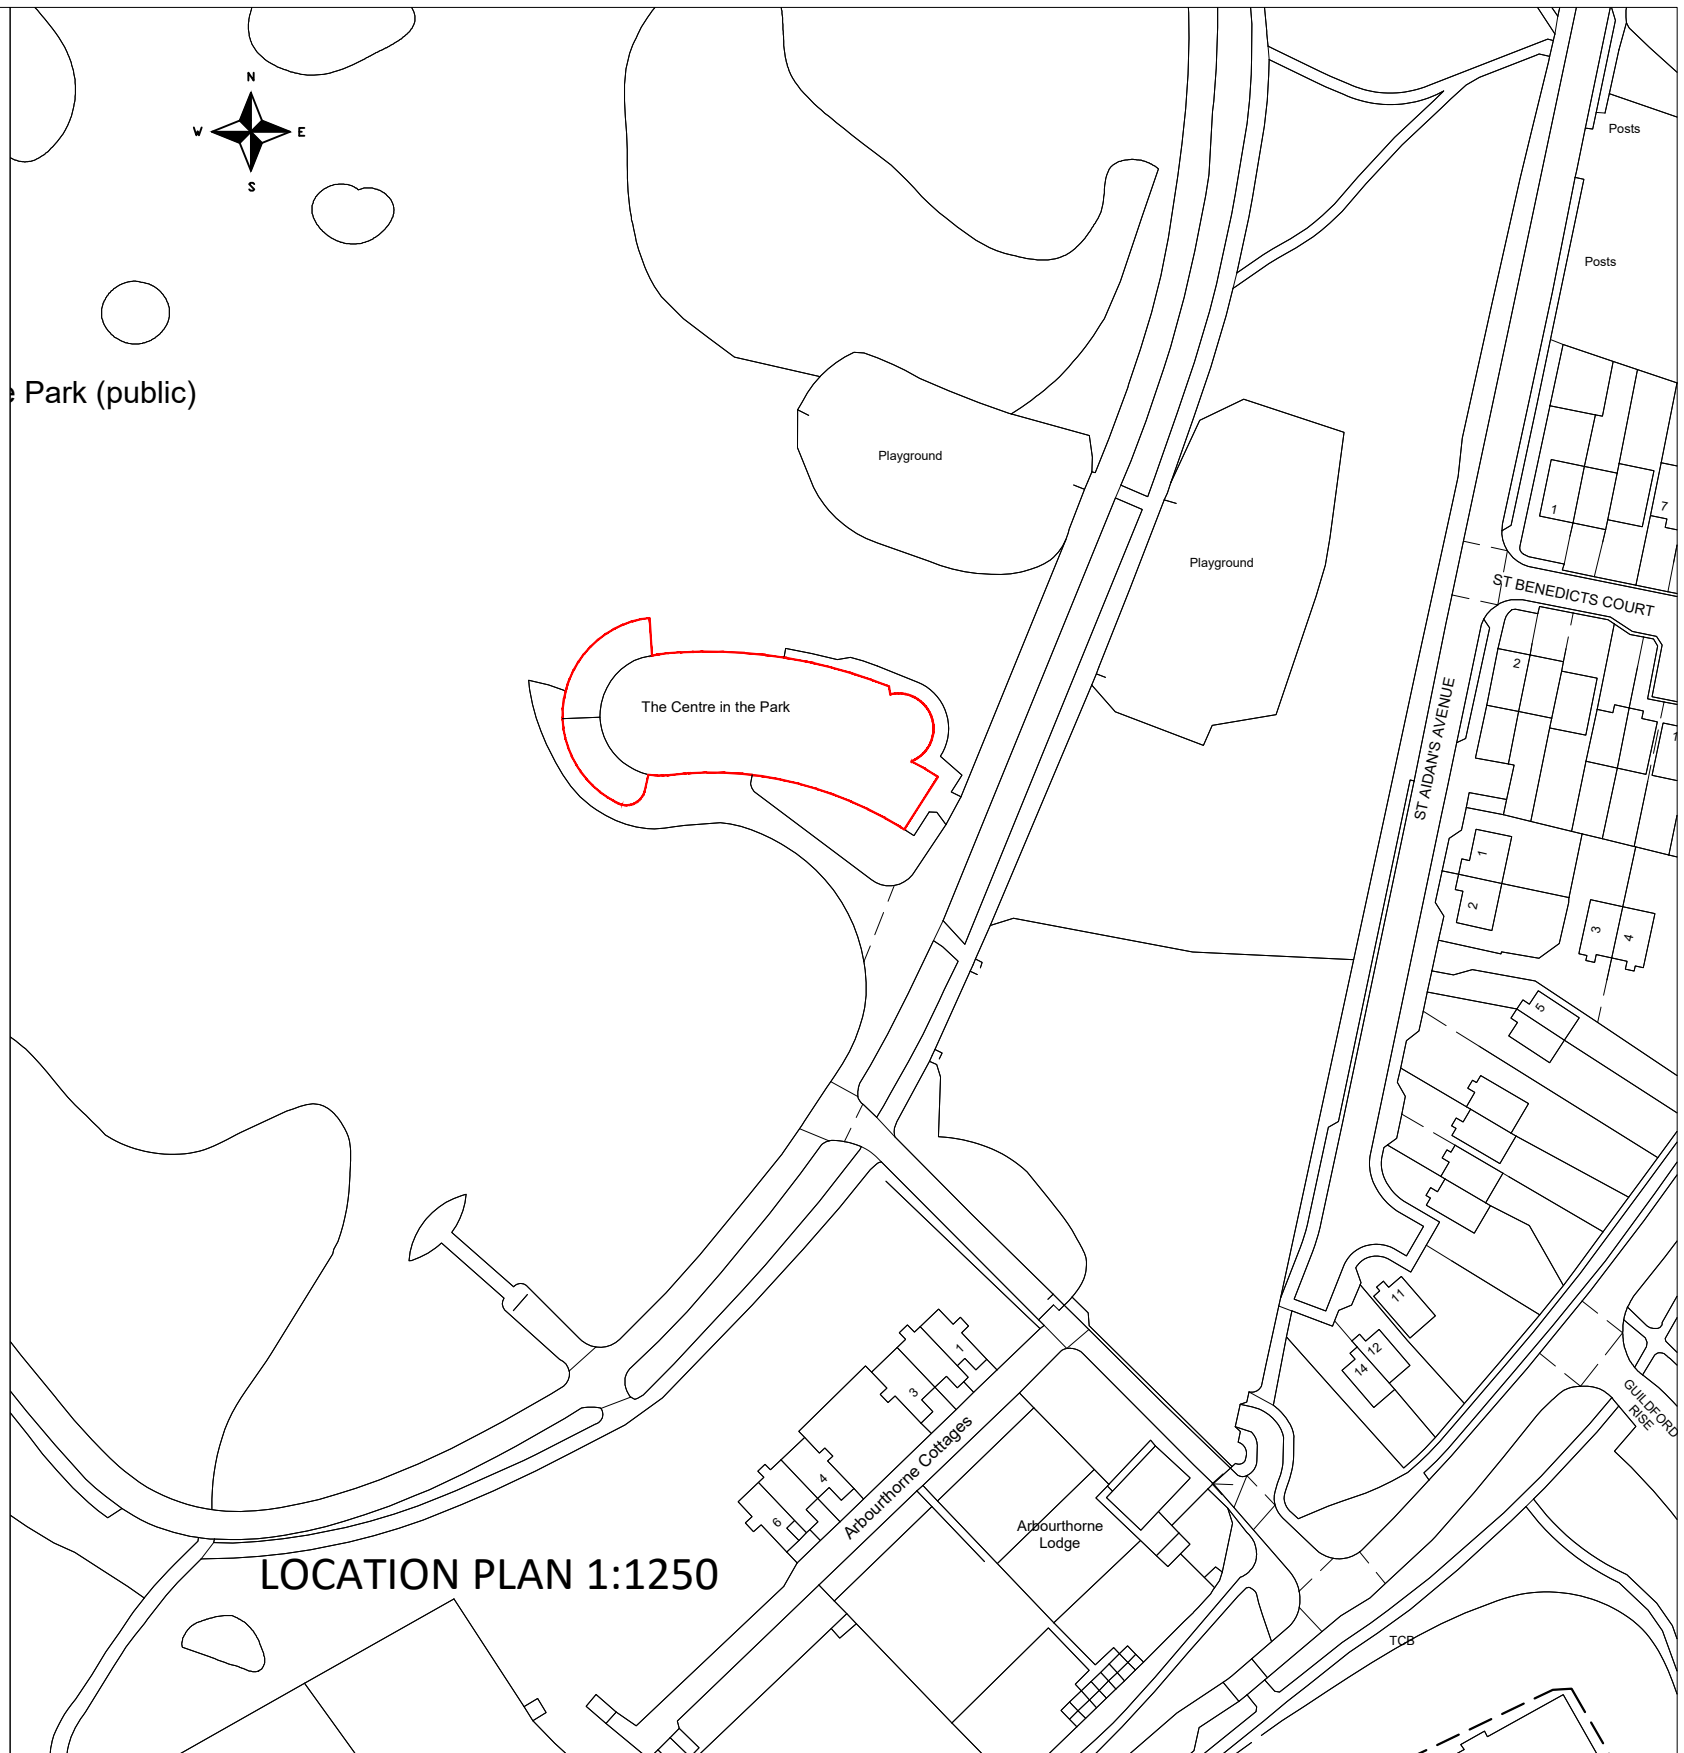

LOCATION PLAN 1:1250

Notes:

Building	Drawing Title Centre In The Park Norfolk Heritage Park Guildford Avenue Sheffield S2 2PL	Scale 1:500 & 1:1250
Location	Drawing No/File No	Date
Project Ref.	Drawn AH	Rev. A3



This page is intentionally left blank