




SECTION 118 HIGHWAYS ACT 1980
PROPOSED CLOSURE OF FOOTPATH AT
MOTEHALL FIELDS MANOR SHEFFIELD


Appendix B

Scale: 1:1,250

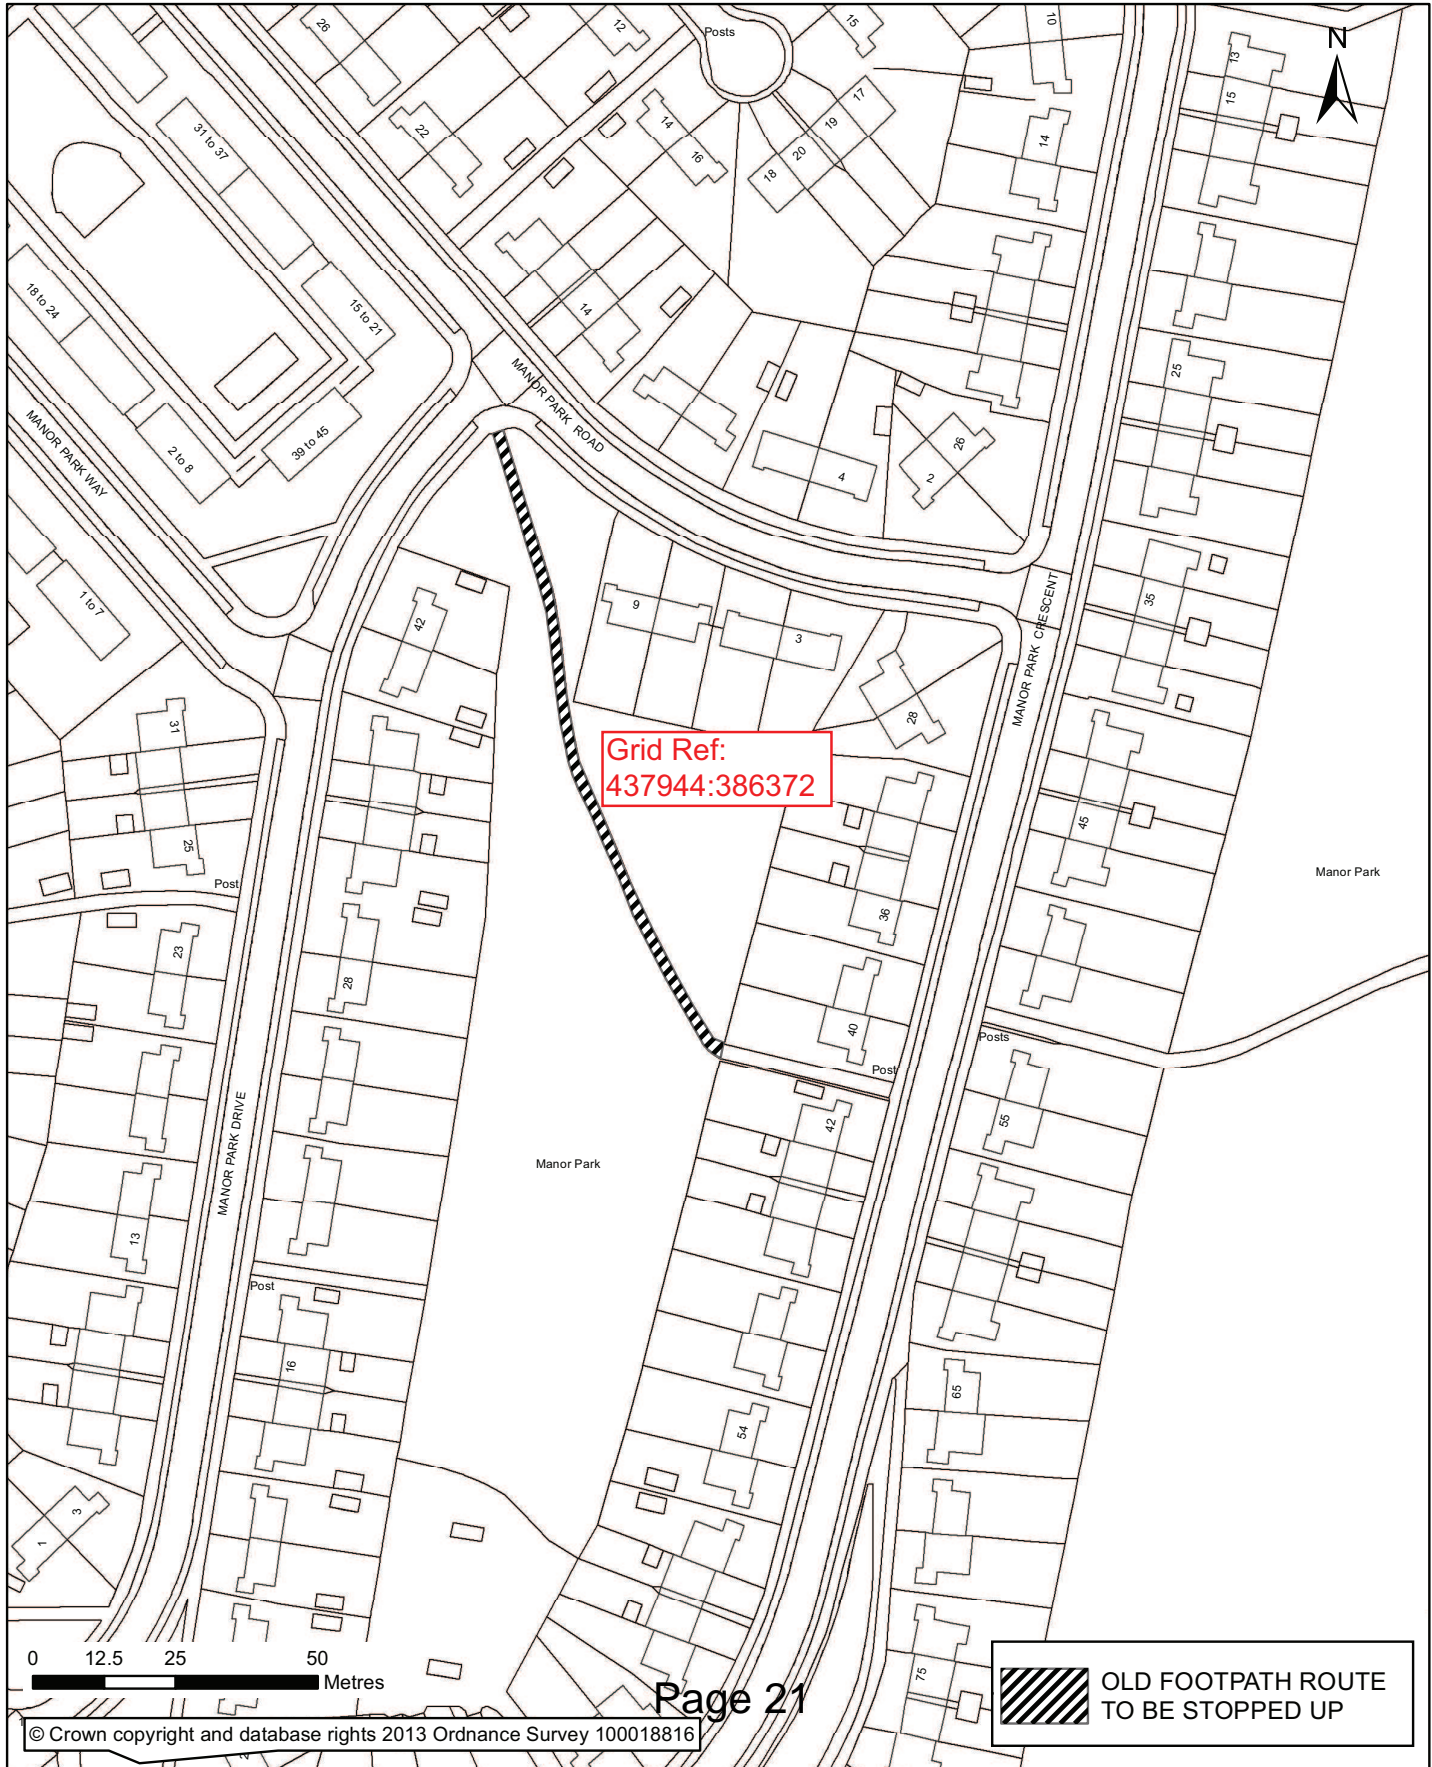

Grid Ref:
437944:386372

0 12.5 25 50 Metres

 OLD FOOTPATH ROUTE
TO BE STOPPED UP

This page is intentionally left blank