


# APPENDIX B

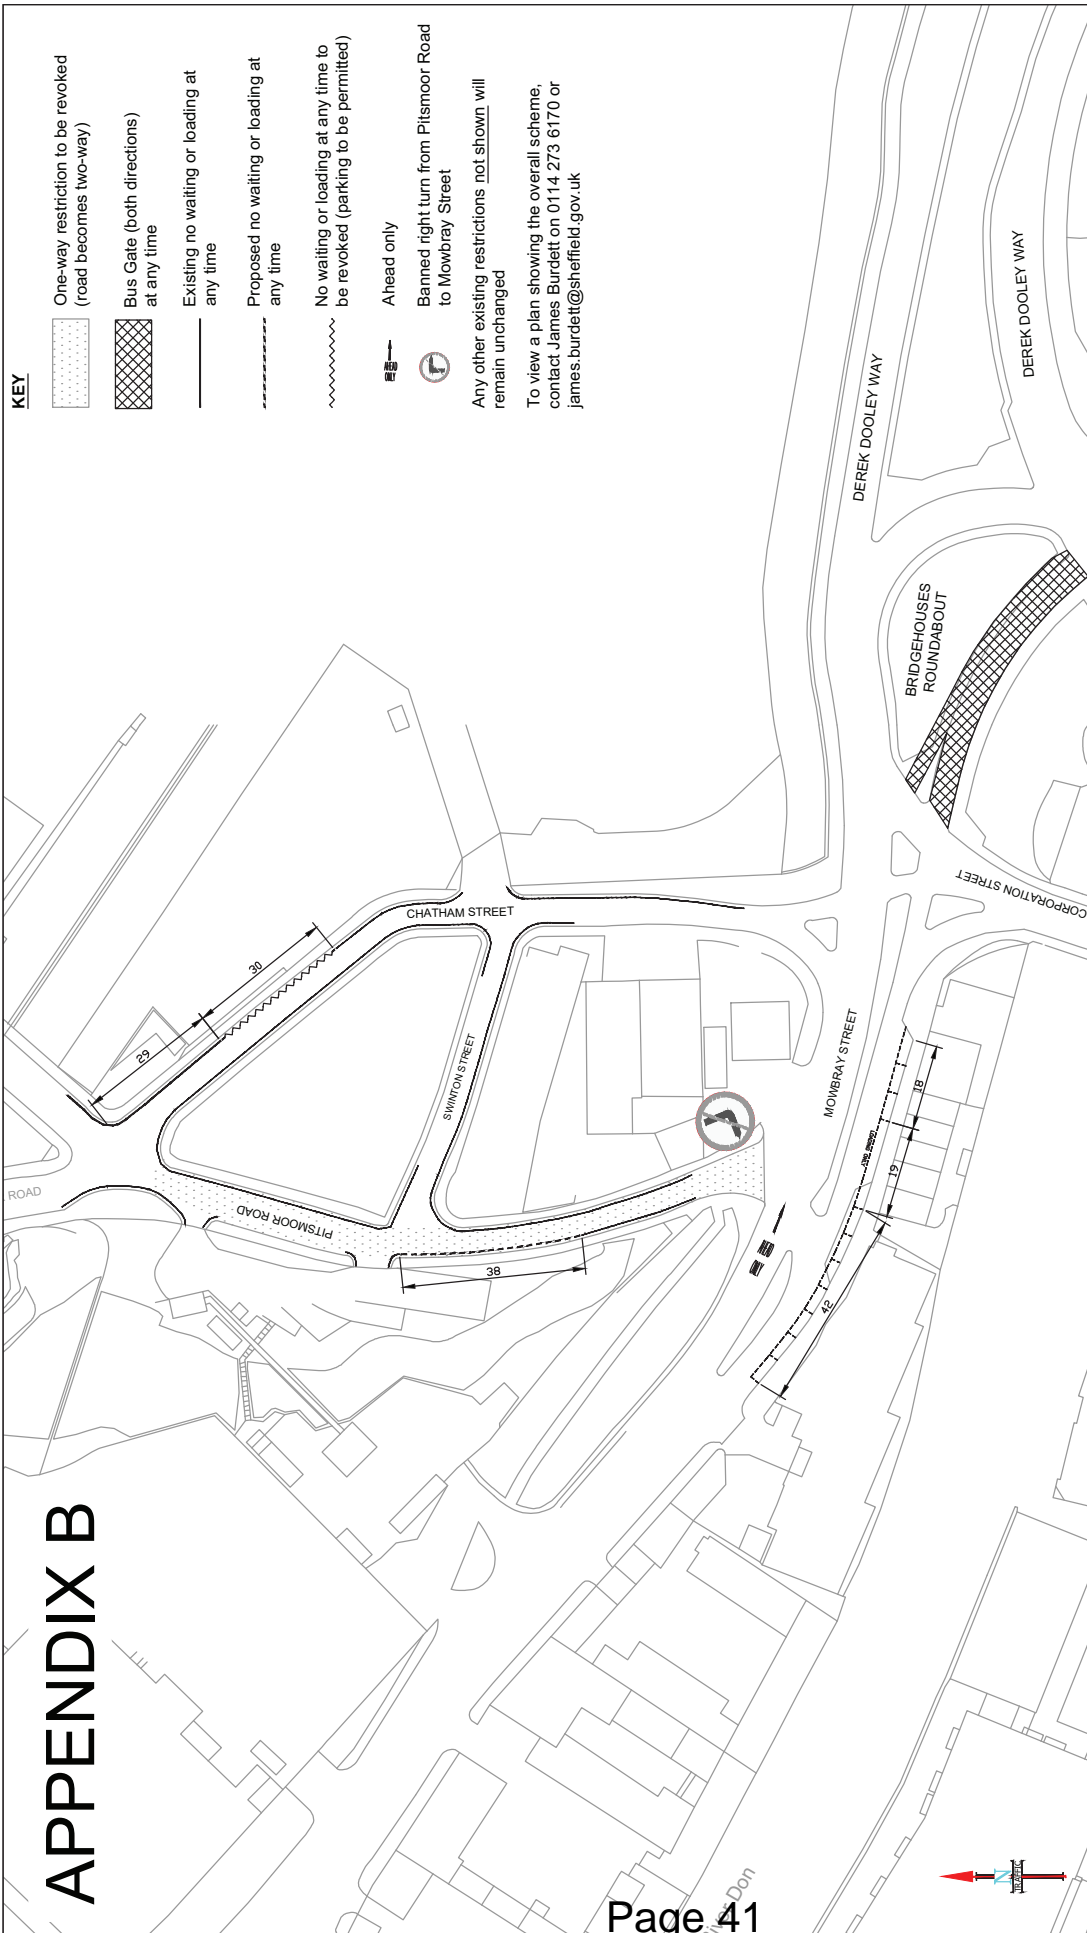

<p><b>TRANSPORT, TRAFFIC &amp; PARKING SERVICES DIVISION</b>  <b>SCHEME DESIGN</b>                  2-10 CARBROOK HALL ROAD                  SHEFFIELD S9 2DB                  Tel. 0114-273-6208. Fax. 0114-273-6182                  E-mail Scheme.Design@Sheffield.gov.uk  <b>Regeneration and Development Services</b>                  Director: David Caulfield, RTPI</p>	<p>Client</p> <p><b>SHEFFIELD CITY COUNCIL</b></p>	<p>Drawing No.</p> <p><b>SD-LT124-TRO</b></p>	<p>Scale</p> <p><b>1/1000</b></p>	<p>Scheme</p> <p><b>BUS HOTSPOTS</b></p>	<p>Author</p> <p><b>JWB</b></p>	<p>Checked</p> <p><b>JWB</b></p>	<p>Date</p> <p><b>JULY 2014</b></p>	<p>SHEFFIELD City Council</p>	<p>SCHEME DESIGN</p>
	<p>Drawing Title</p> <p><b>BRIDGEHOUSES TRAFFIC REGULATION ORDER PLAN</b></p>	<p>Scale</p> <p><b>1/1000</b></p>	<p>Date</p> <p><b>JULY 2014</b></p>	<p>Scheme</p> <p><b>BUS HOTSPOTS</b></p>	<p>Author</p> <p><b>JWB</b></p>	<p>Checked</p> <p><b>JWB</b></p>	<p>Date</p> <p><b>JULY 2014</b></p>	<p>SHEFFIELD City Council</p>	<p>SCHEME DESIGN</p>

This page is intentionally left blank