


- New/Re-located bollards
- New lockable bollards



James Halgh, Scheme Design  
 Transport, Traffic & Parking Services  
 Nov 2014  
 Paper size: A4  
 Scale: NTS  
 Drawing No: SD-1697-C01.2

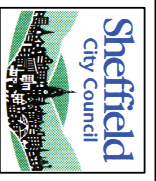

# Green Routes Scheme

## Deep Lane, Cycle Crossing

This drawing is based upon Ordnance Survey material with the permission of Ordnance Survey on behalf of the Controller of Her Majesty's Stationary Office. © Crown Copyright. Unauthorised reproduction infringes Crown copyright and may lead to prosecution or civil proceedings. 100015816. 2014

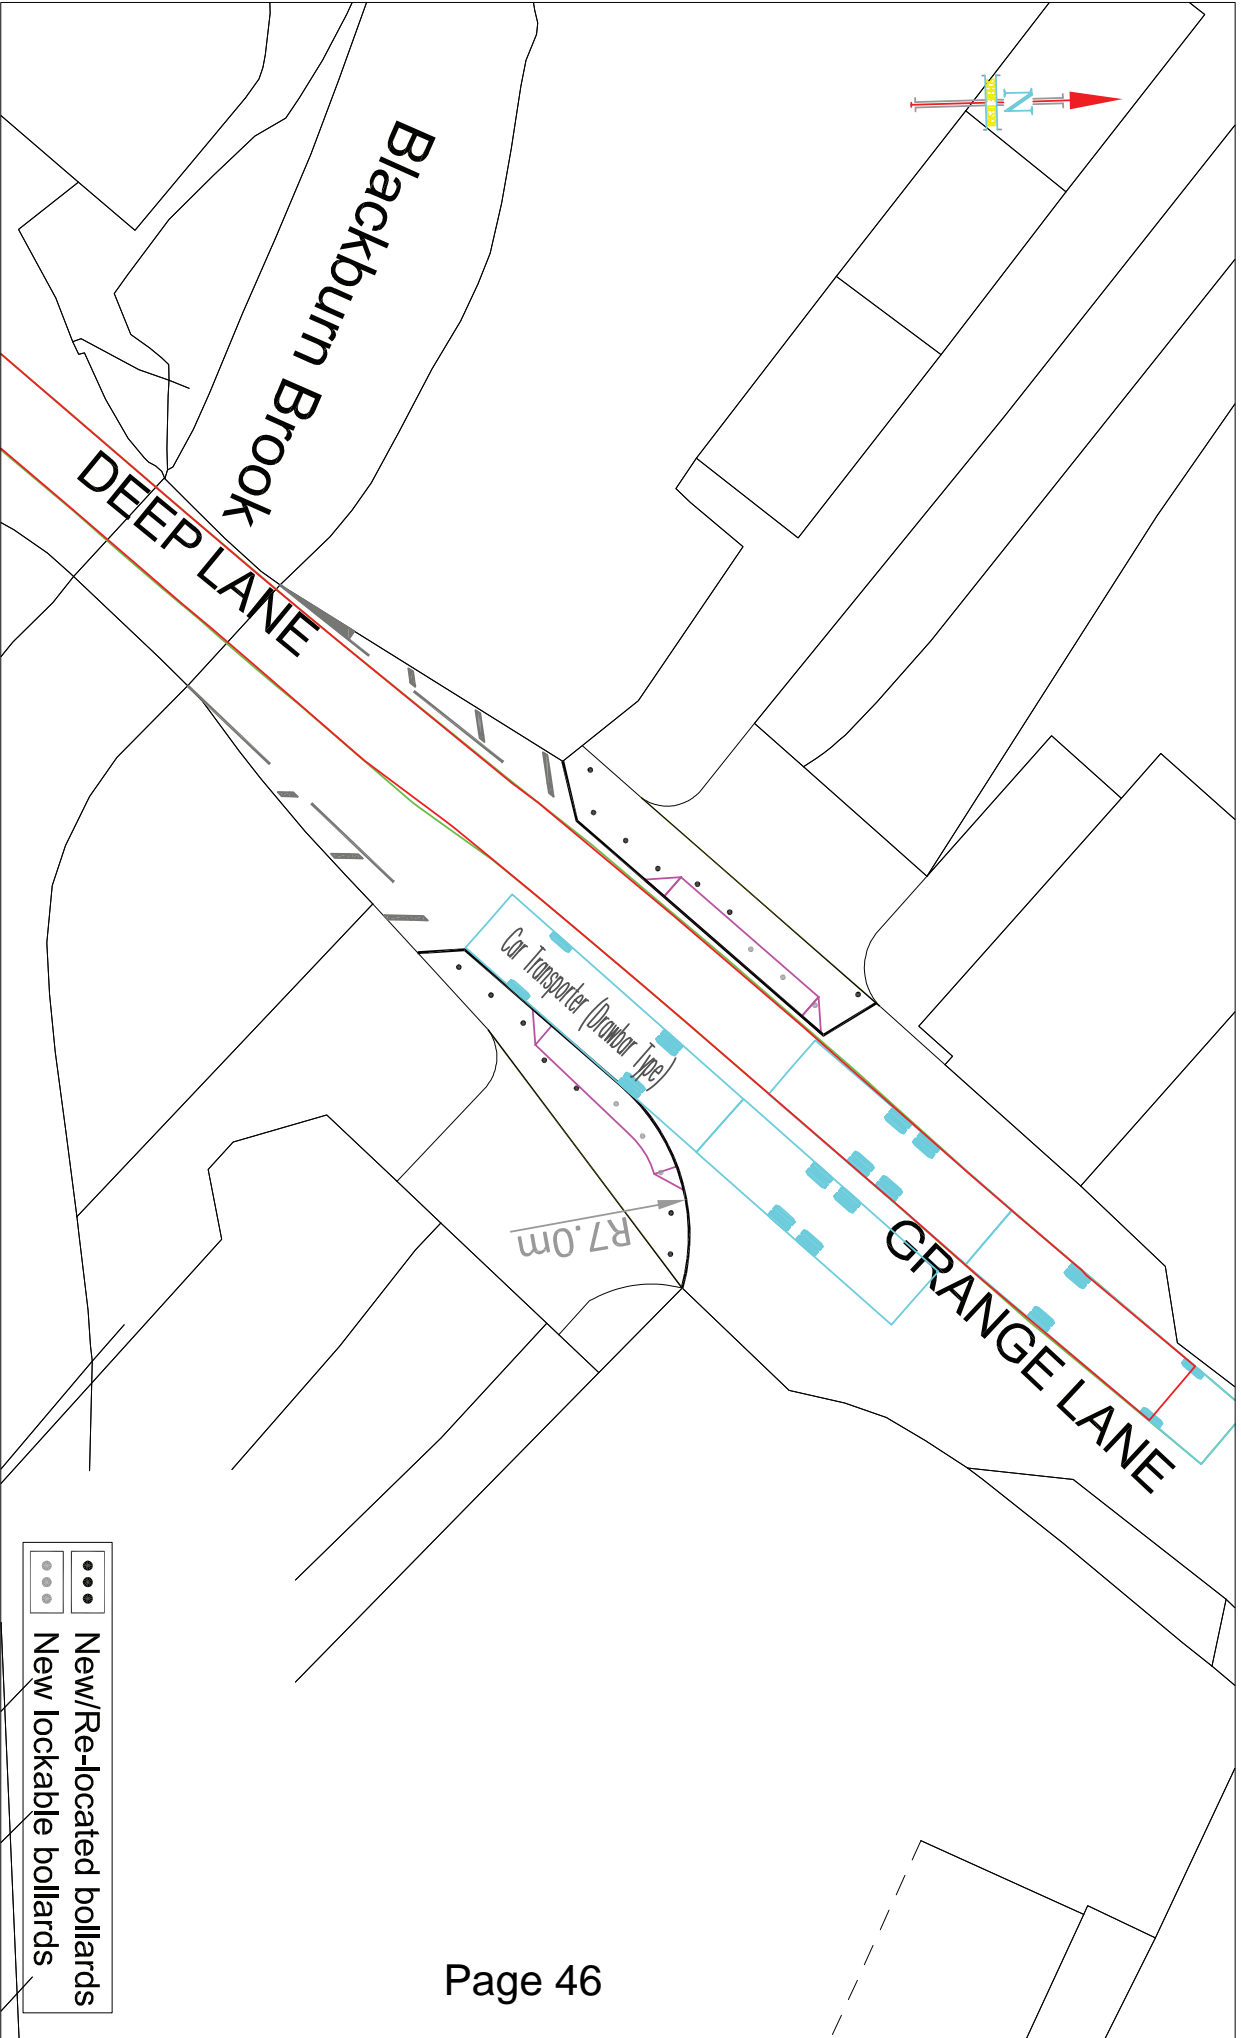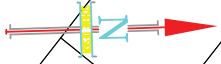

# Green Routes Scheme

## Deep Lane, Cycle Crossing

This drawing is based upon Ordnance Survey material with the permission of Ordnance Survey on behalf of the Controller of Her Majesty's Stationary Office. © Crown Copyright. Unauthorised reproduction infringes Crown copyright and may lead to prosecution or civil proceedings. 100018816, 2014

James Halgh, Scheme Design  
 Transport, Traffic & Parking Services  
 Nov 2014  
 Paper size: A4  
 Scale: NTS  
 Drawing No: SD-1697-C01.3