


APPENDIX D - REVISED SCHEME PLANS

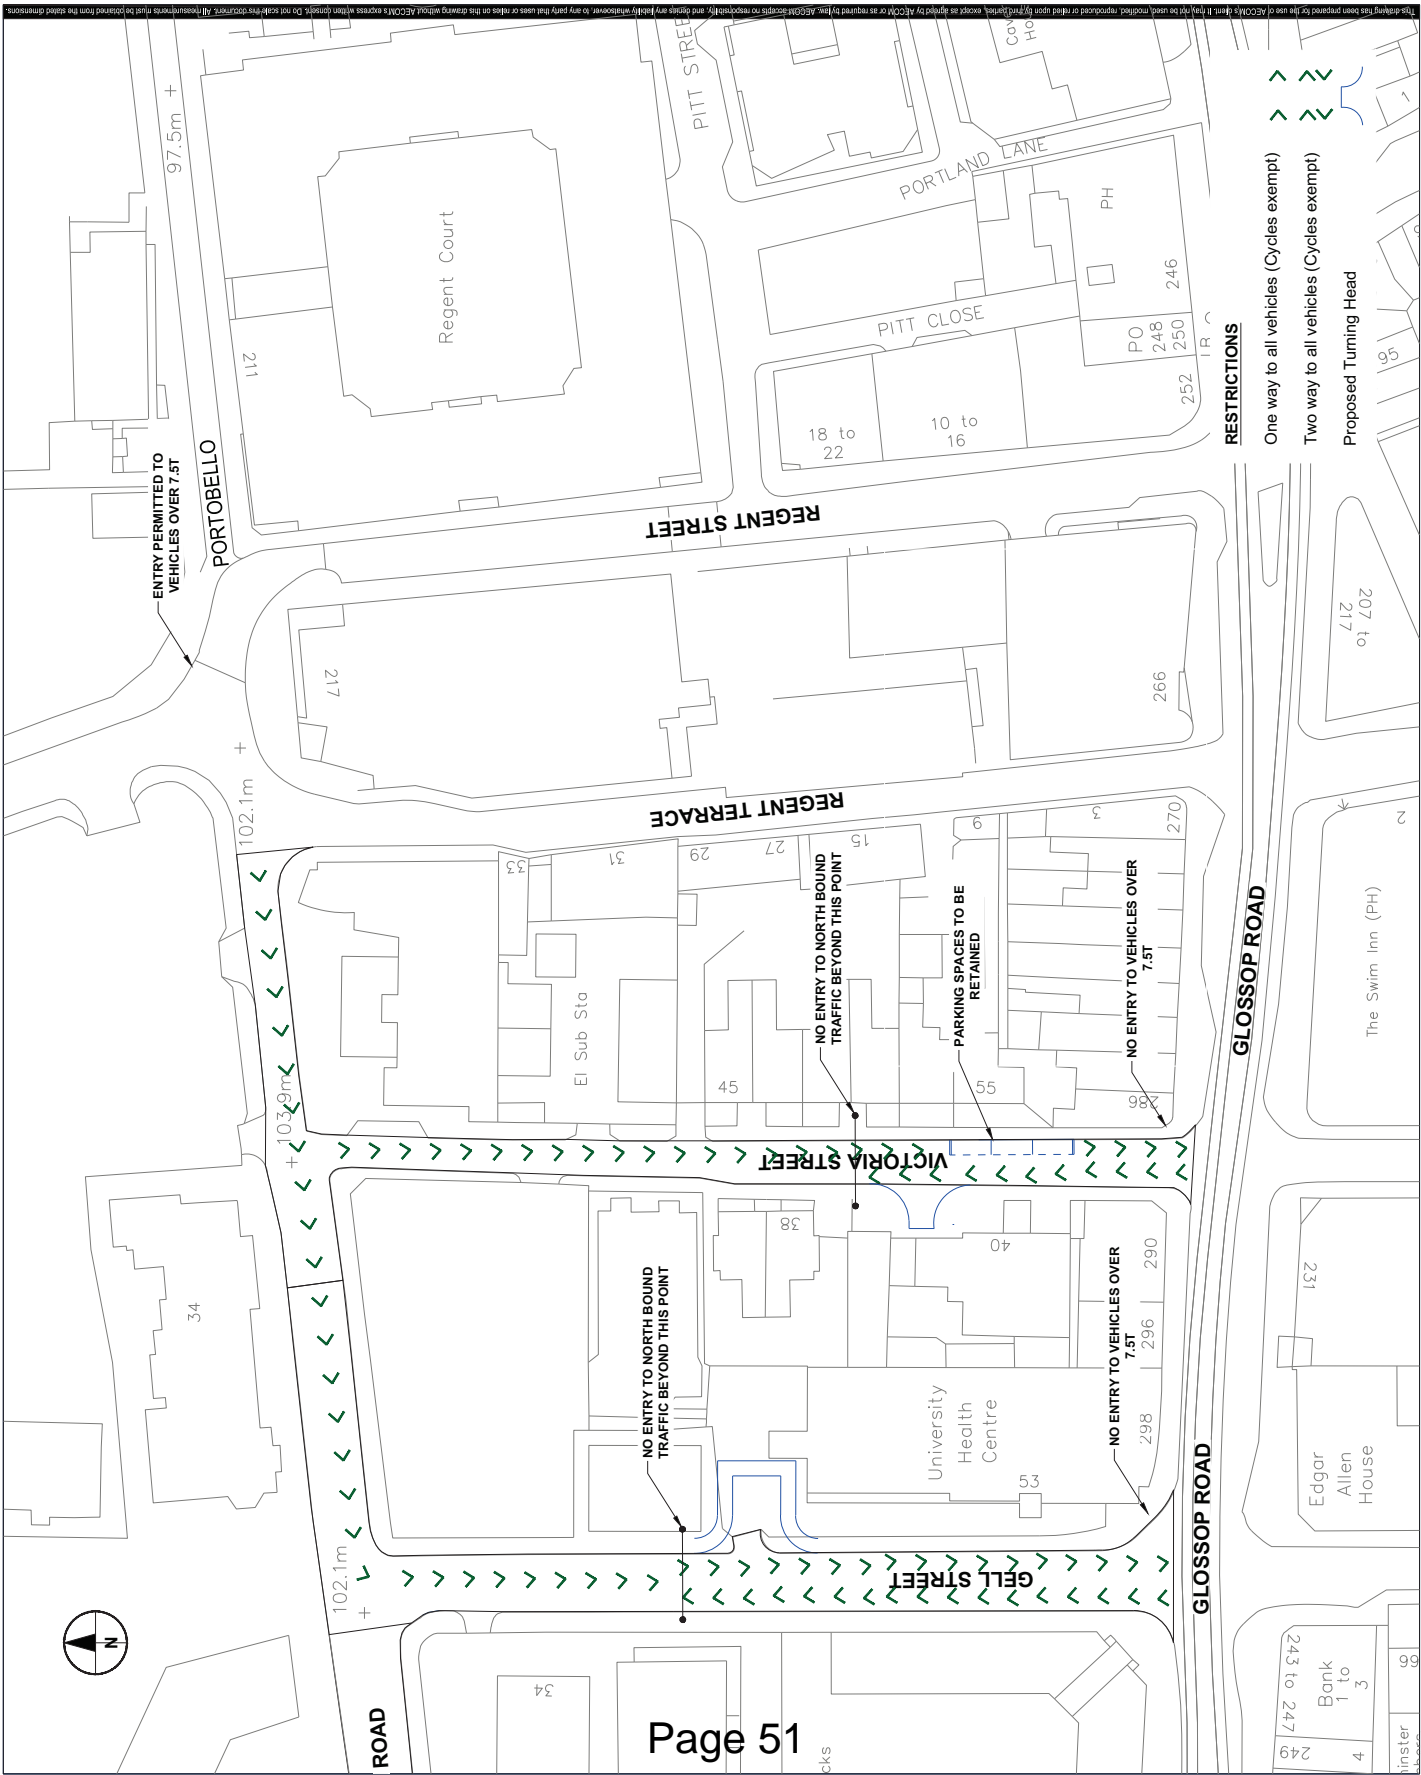

**PROJECT**  
UNIVERSITY OF SHEFFIELD  
MASTERPLAN - PHASE 1 HIGHWAY WORKS

**CLIENT**

Western Bank, Sheffield, S10 2TN  
www.sheffield.ac.uk

**CONSULTANT**

AECOM - 2 City Walk  
Leeds, West Yorkshire, LS11 9AR  
T: +44 (0) 113 391 6800  
F: +44 (0) 113 391 6899  
www.aecom.com

**ISSUE/REVISION**

IR	DATE	DESCRIPTION

**KEY PLAN**

**PROJECT NUMBER**  
60339013

**SHEET TITLE**  
GELL STREET, VICTORIA STREET & LEAVYGREAVE ROAD

**SHEET NUMBER**  
P - 004

**RESTRICTIONS**

One way to all vehicles (Cycles exempt)

Two way to all vehicles (Cycles exempt)

Proposed Turning Head

