

**Tree Preservation Order**  
**Town and Country Planning Act 1990**  
**The Tree Preservation Order No 401 (2015)**  
**297 Western Bank, Sheffield, S10 2TJ**

The Sheffield City Council, in exercise of the powers conferred on them by section 198 of the Town and Country Planning Act 1990 make the following Order—

**Citation**

1. This Order may be cited as Tree Preservation Order No 401 (2015) – 297 Western Bank, Sheffield, S10 2TJ.

**Interpretation**

2. (1) In this Order "the authority" means the Sheffield City Council.  
(2) In this Order any reference to a numbered section is a reference to the section so numbered in the Town and Country Planning Act 1990 and any reference to a numbered regulation is a reference to the regulation so numbered in the Town and Country Planning (Tree Preservation)(England) Regulations 2012.

**Effect**

3. (1) Subject to article 4, this Order takes effect provisionally on the date on which it is made.  
(2) Without prejudice to subsection (7) of section 198 (power to make tree preservation orders) or subsection (1) of section 200 (tree preservation orders: Forestry Commissioners) and, subject to the exceptions in regulation 14, no person shall—  
(aa) cut down, top, lop, uproot, wilfully damage, or wilfully destroy; or  
(bb) cause or permit the cutting down, topping, lopping, uprooting, wilful damage or wilful destruction of,  
any tree specified in the Schedule to this Order except with the written consent of the authority in accordance with regulations 16 and 17, or of the Secretary of State in accordance with regulation 23, and, where such consent is given subject to conditions, in accordance with those conditions.

**Application to trees to be planted pursuant to a condition**

4. In relation to any tree identified in the first column of the Schedule by the letter "C", being a tree to be planted pursuant to a condition imposed under paragraph (a) of section 197 (planning permission to include appropriate provision for preservation and planting of trees), this Order takes effect as from the time when the tree is planted.

Dated this 23<sup>rd</sup> day of April, 2015

EXECUTED AS A DEED )  
By Sheffield City Council )  
whose common seal was )  
hereunto affixed in the presence of )



Duly Authorised Signatory

15/387/1284

## SCHEDULE

### Specification of trees

#### Trees specified individually

(encircled in black on the map)

<i>Reference on map</i>	<i>Description</i>	<i>Situation</i>
T1	Platanus Orientalis (Oriental Plane)	OS Grid Ref: SK 43383872

#### Trees specified by reference to an area

(within a dotted black line on the map)

<i>Reference on map</i>	<i>Description</i>	<i>Situation</i>
	None	

#### Groups of trees

(within a broken black line on the map)

<i>Reference on map</i>	<i>Description (including number of trees of each species in the group)</i>	<i>Situation</i>
	None	

#### Woodlands

(within a continuous black line on the map)

<i>Reference on map</i>	<i>Description</i>	<i>Situation</i>
	None	

**NOTES / REVISIONS:**

**Notes:**

The use of this data acts as agreement to the following statements:  
 a. Copyright Sheffield City Council. All rights reserved in Chapter IV of the Copyright, Designs and Patents Act 1988 have been generally asserted  
 © This map is based on Ordnance Survey material with the permission of Ordnance Survey on behalf of the Controller of Her Majesty's Stationary Office. Crown copyright and database rights Ordnance Survey 100018816 2016

**TREE SCHEDULE**

**TREE SPECIFIED INDIVIDUALLY**  
 (Encircled in black on the map)

**T1 PLATANUS ORIENTALIS (ORIENTAL PLANE)**


TREES SPECIFIED BY REFERENCE TO A GROUP - None

TREES SPECIFIED BY REFERENCE TO AN AREA - None

TREES SPECIFIED BY REFERENCE TO WOODLAND - None

OS Grid Reference SK43383872

<b>SHEFFIELD CITY COUNCIL</b>		
<b>PLACE</b>		
REGENERATION & DEVELOPMENT SERVICES		
<b>SCHEME</b>		
<b>TREE PRESERVATION ORDER</b>		
No. 401		
<b>TITLE</b>		
297 WESTERN BANK		
S10 2TJ		
<b>SCALE</b>		
1:500 @ A4		
Drawn By: [ ]	Checked By: [ ]	Date: 22/02/15
<b>Drawing No:</b>		
A4/JED/808/401		

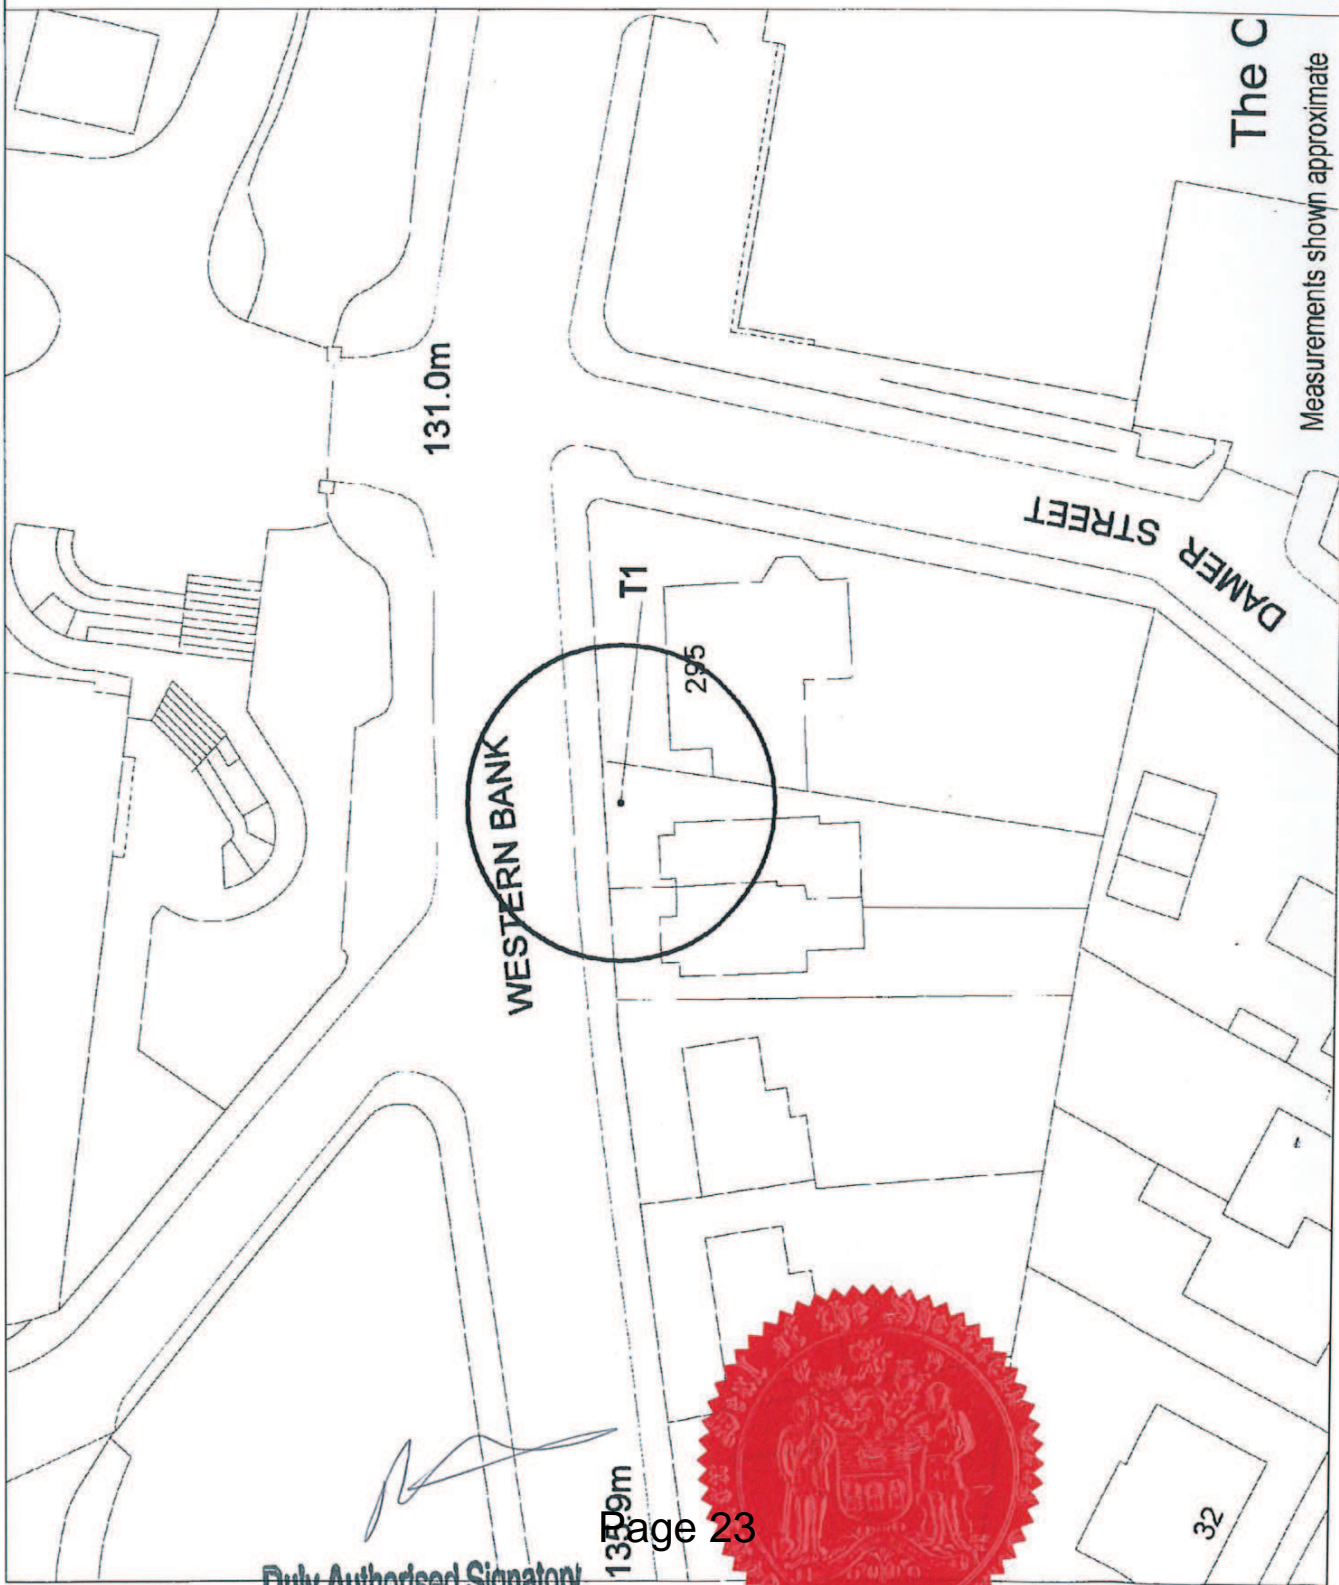

Duly Authorised Signatory

This page is intentionally left blank