


Appendix A

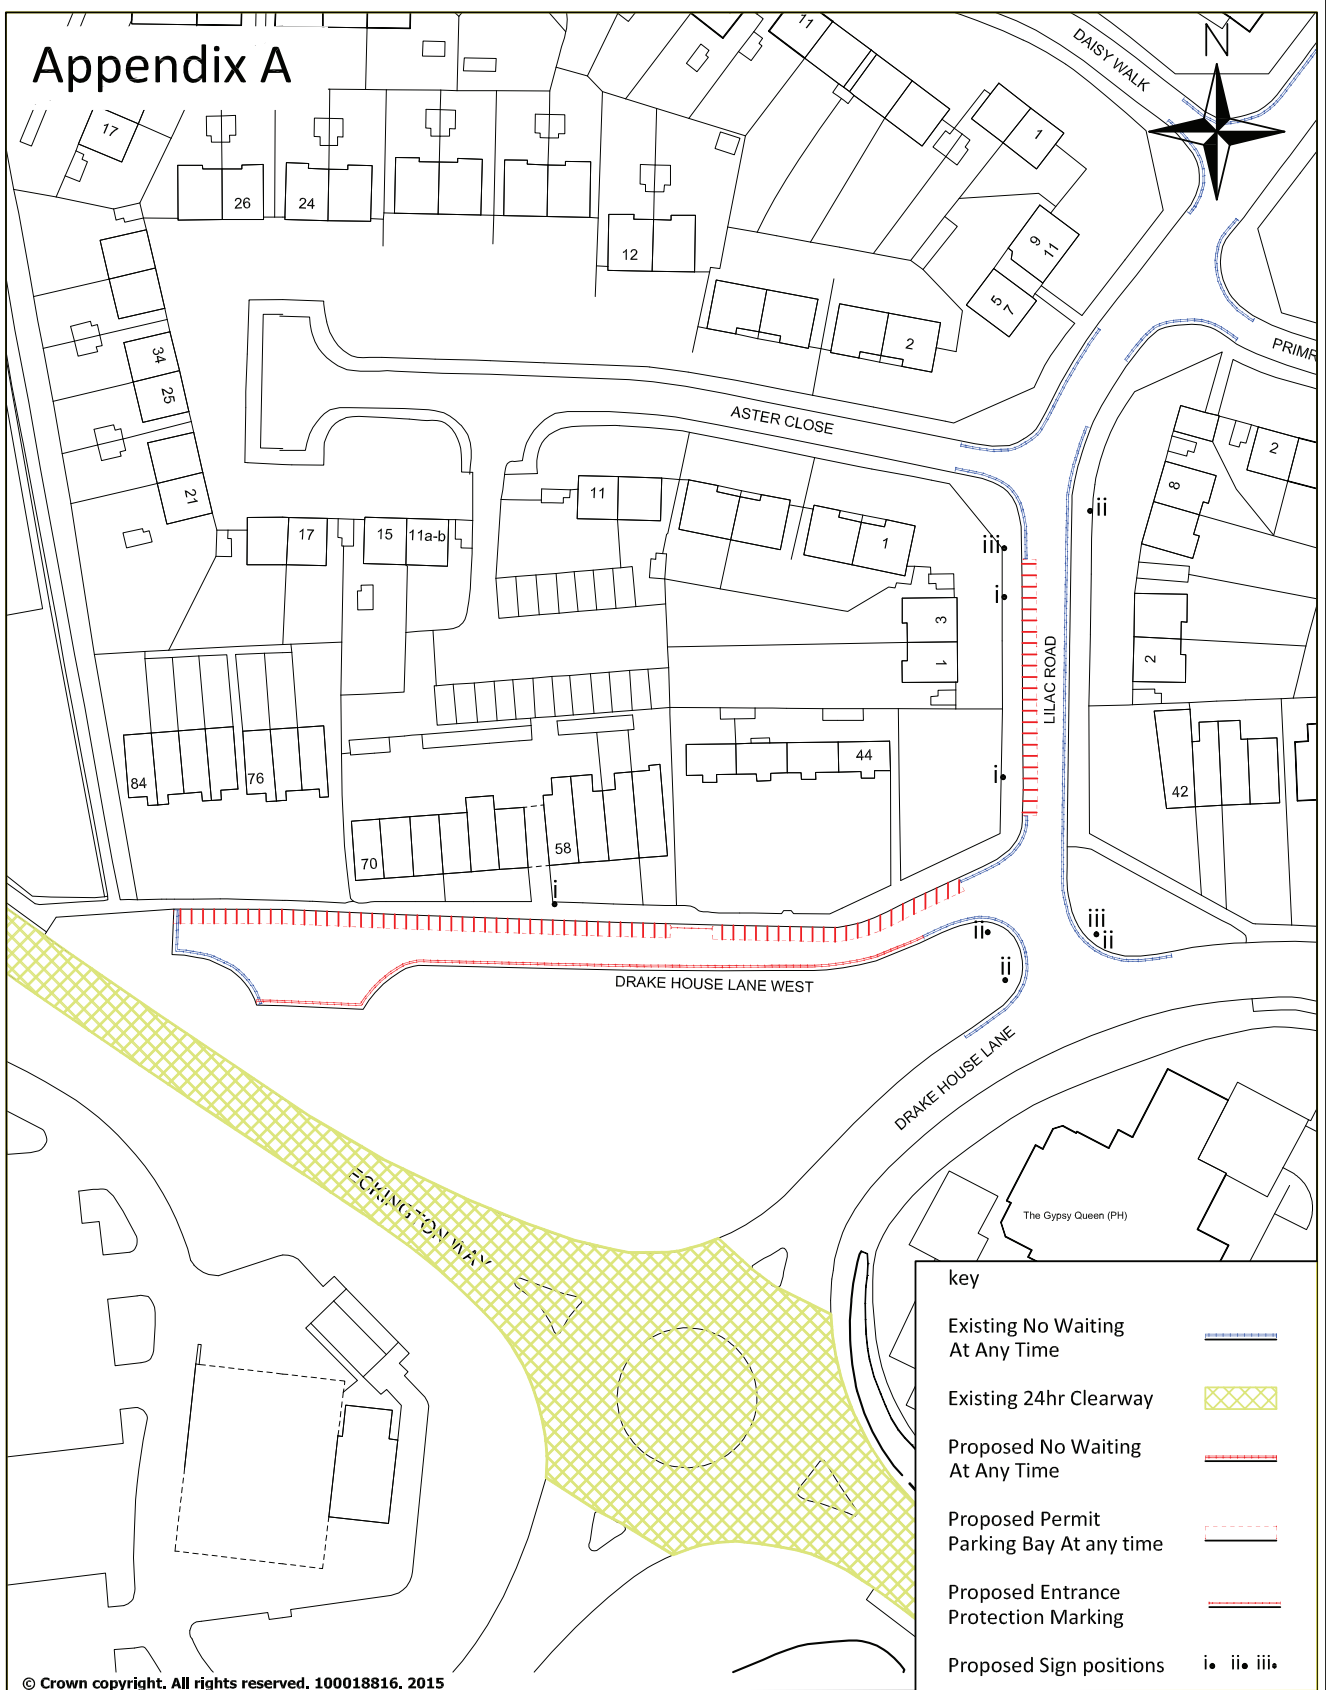

© Crown copyright. All rights reserved. 100018816. 2015

TRANSPORT, TRAFFIC & PARKING SERVICES DIVISION
SCHEME DESIGN

2-10 CARBROOK HALL ROAD
 SHEFFIELD S9 2DB
 Tel. 0114-273-6208.
 E-mail Scheme.Design@Sheffield.gov.uk
Regeneration and Development Services
 Director: David Caulfield, RTPI

- Do not scale from this drawing
- Any errors/omissions to be reported immediately
- If in doubt, ask
- This drawing is based upon Ordnance Survey material with the permission of Ordnance Survey on behalf of the Controller of Her Majesty's Stationery Office. © Crown Copyright. Unauthorised reproduction infringes Crown copyright and may lead to prosecution or civil proceedings. 100018816. 2015

Client
SHEFFIELD CITY COUNCIL

Scheme
Drake House Lane West & Lilac Road

Drawing Title
Permit Parking Traffic Regulation Order
Page 15

Drawing No.
TM-DHL-PP-01

Scale
1/1000 @ A4



Date **July 2015**



SCHEME DESIGN

This page is intentionally left blank