



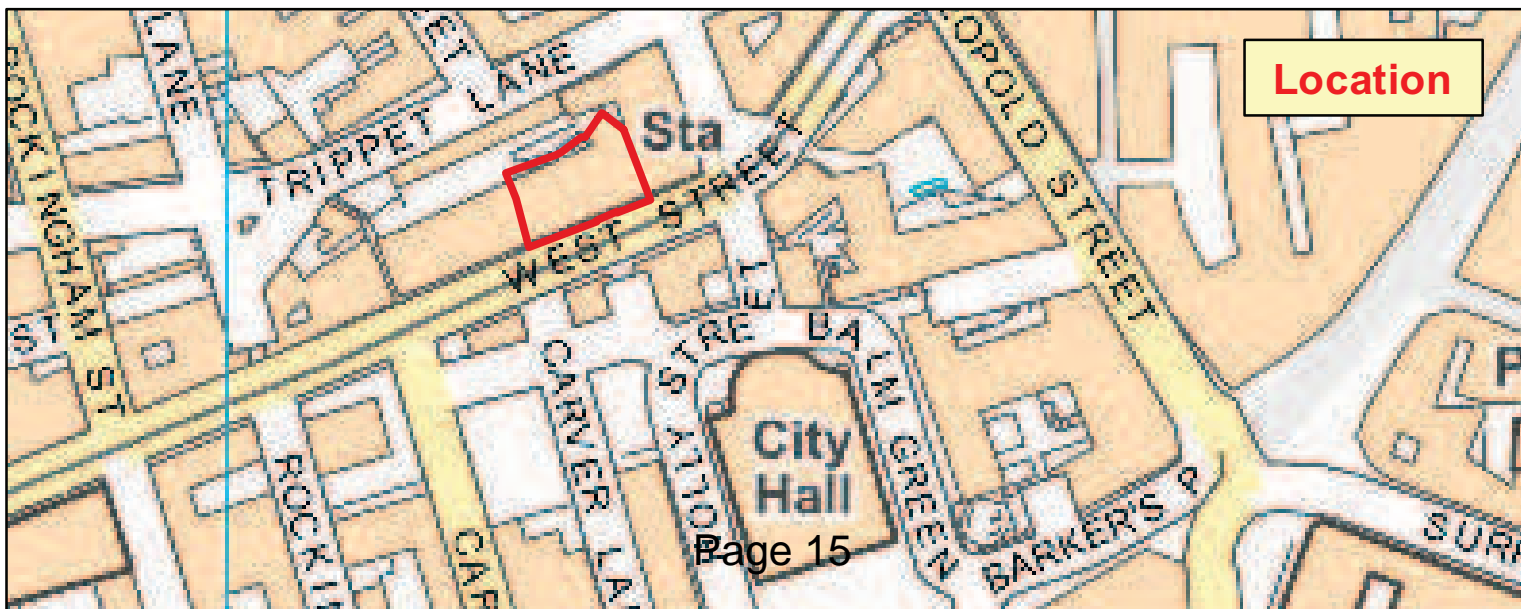

PROPOSED CLOSURE OF WESTBANK LANE SHEFFIELD S1

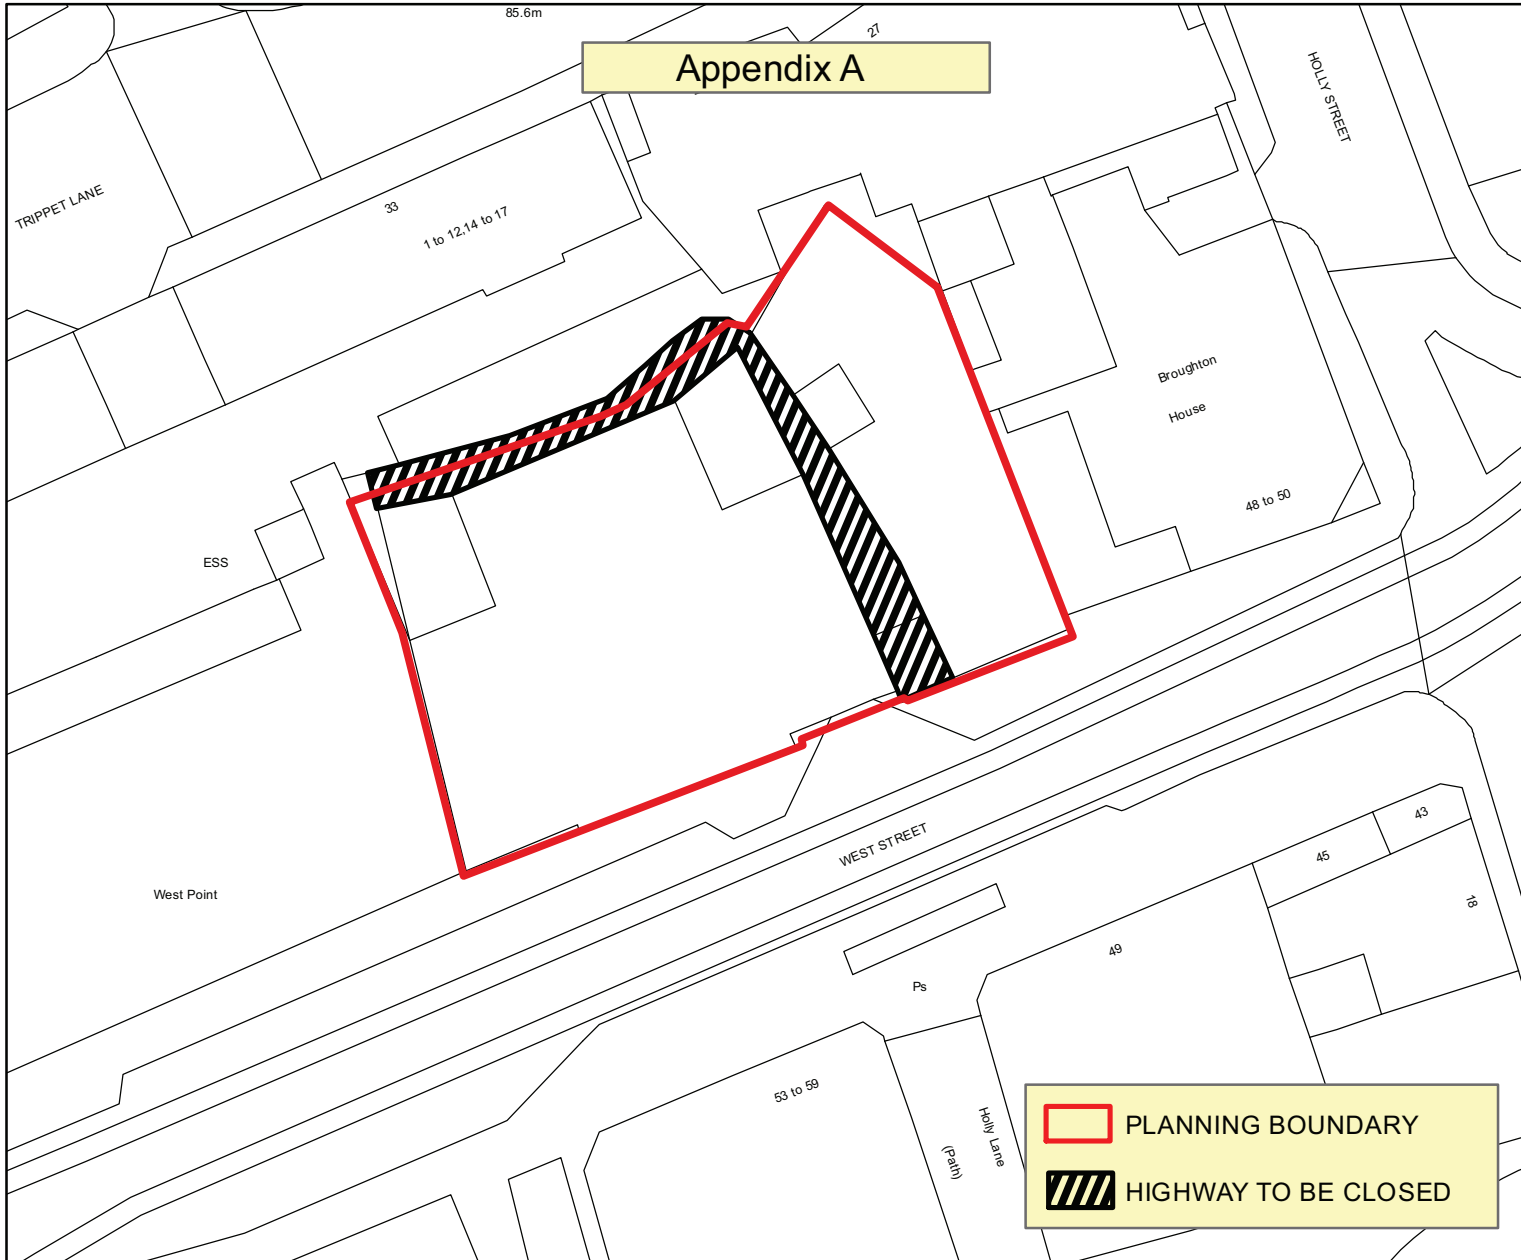

Scale: 1:500



This page is intentionally left blank