


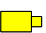



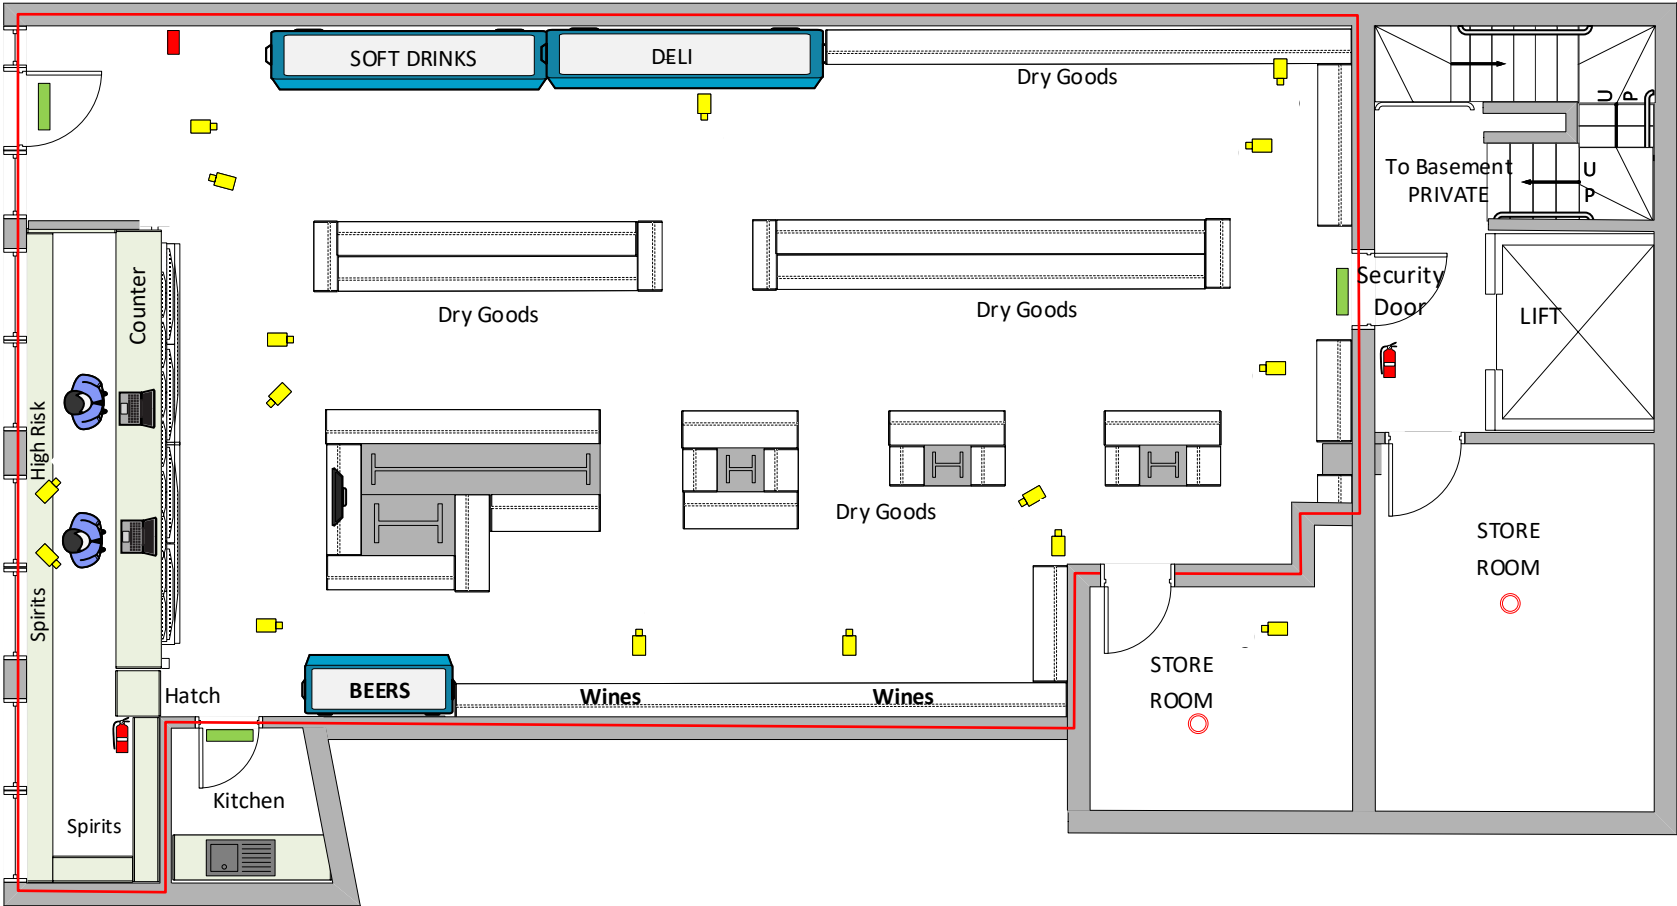


LEGEND	Smoke Detector 	Fire Bell 	Fire Exit 	Camera 	Fire Ext. Water 	Monitor 	Licensable Area 
--------	---	--	--	---	--	--	--



Drawing Purpose

PREMISES LICENCE APPLICATION

Drawing Details

The purpose of this drawing is for the submission of a Premises Licence Application.
All Measurements have been drawn in millimetres.
This drawing is not be used for the intention of any building, shop fitting or construction purposes.

Name of Premises

Town Market International Food Store

Premises Address

39 Charles Street
Sheffield
S1 2HU

SCALE

1-100

This page is intentionally left blank