




SHEET 1

SHEET 2

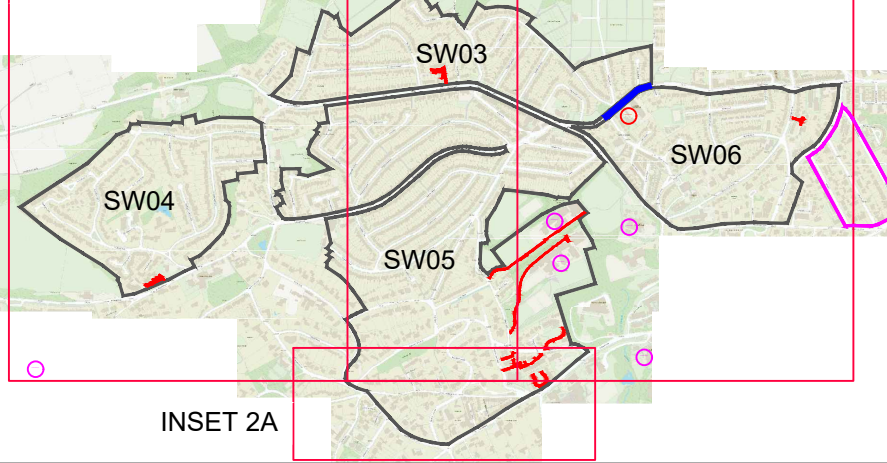


KEY

 Extent of proposed 20mph speed limit

 Private Property (To be excluded from works)



Page 99

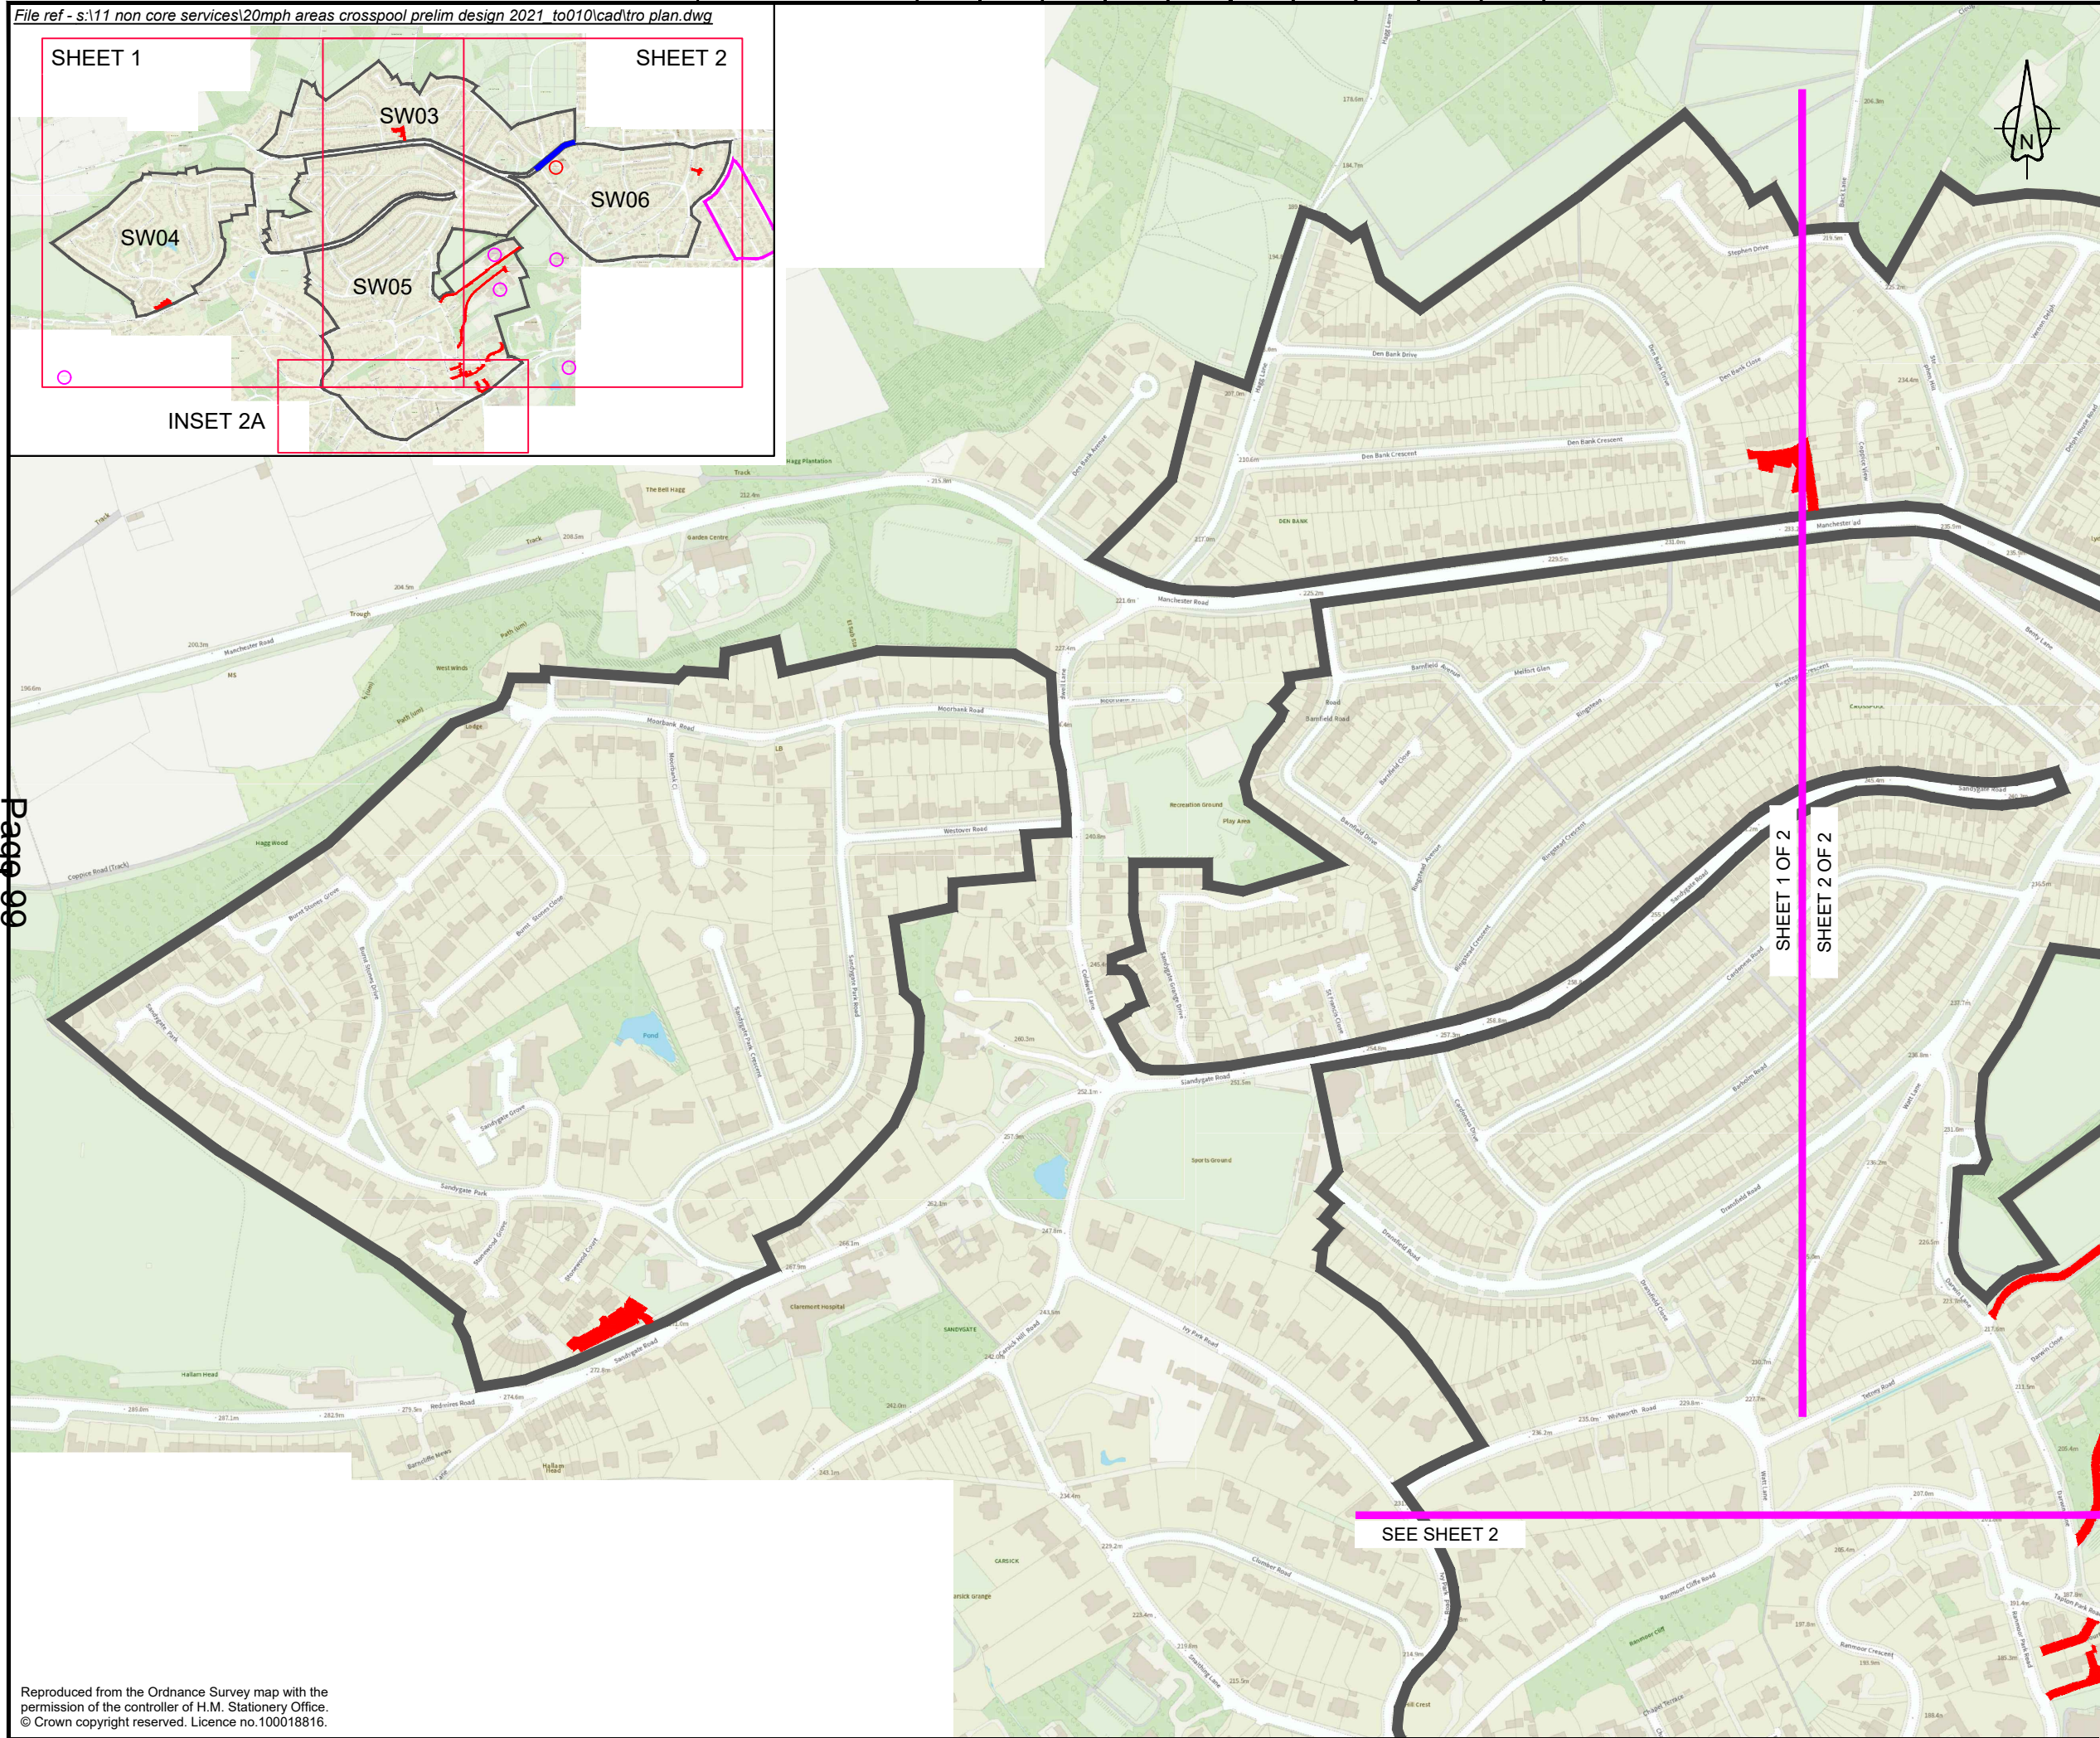

P1	Plan amended to show Hallam Chase as a private road	SW	FH	01.12.21
Rev	Revision details	Chkd	Appd	Date
	Drawn: LG		Preliminary	<input checked="" type="checkbox"/>
	Design: LG		For comment	<input type="checkbox"/>
	Chkd: SMW		For tender	<input type="checkbox"/>
	Appd:		For construction	<input type="checkbox"/>
	Date:		As constructed	<input type="checkbox"/>
			Other	<input type="checkbox"/>

Client




www.amey.co.uk

Project Name
Sheffield 20mph Speed Limit Strategy

Drawing Title
Extent of proposed Crosspool 20mph speed limit. Sheet 1 of 2

Original Drg Size : A3 Dimensions : -
 Scale : NTS Copyright © Amey

Drawing No Rev
TR-208013 110-TRO 001 P1

This page is intentionally left blank