



SHEET 1 OF 2

SHEET 2 OF 2

SEE INSET 2A

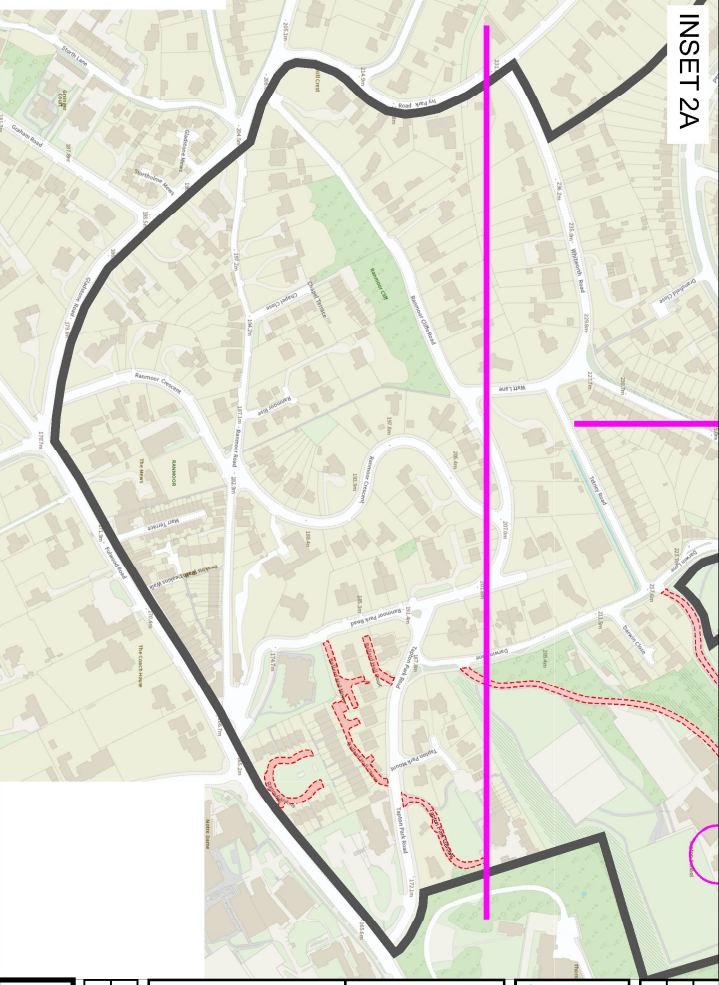

INSET 2A

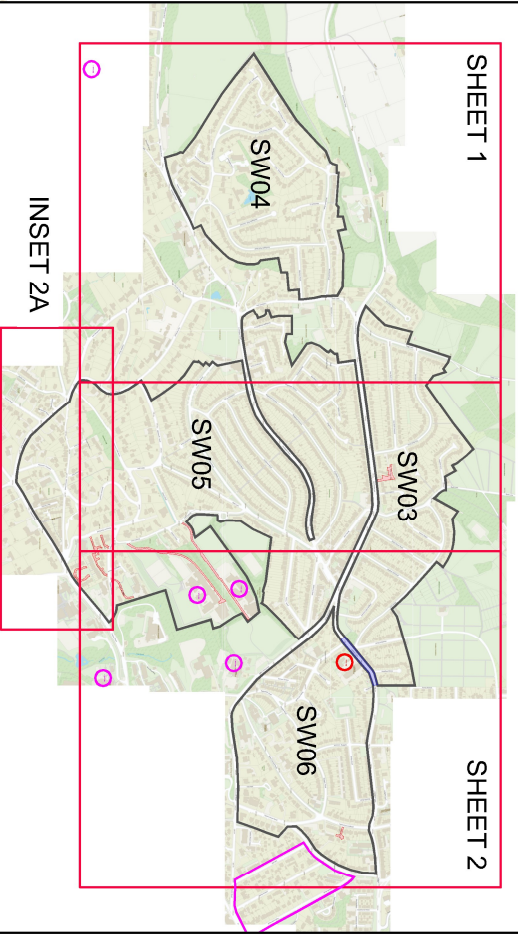







SHEET 1

SHEET 2

 INSET 2A

KEY

-  Extent of proposed 20mph speed limit
-  Existing 20mph Area
-  Existing School (Lydgate Infants)
-  Other existing schools
-  Proposed Part time advisory 20 mph speed limit
-  Private Property (To be excluded from works)

P1 Text

Client		amey working with Sheffield City Council	
Project Name Sheffield 20mph Speed Limit Strategy			
Drawing Title Extent of proposed Crosspool 20mph speed limit. Sheet 2 of 2			
Original Dwg Size : A3		Dimensions : -	
Scale : NTS		Copyright © Amey	
Drawing No TR-208013 110-TRO 002		Rev P0	
Rev		Date	
Revision details		Chkd/ Appd	
Drawn: LG	Preliminary	✓	
Design: LG	For comment		
Chkd: SMW	For tender		
Appd:	For construction		
Date:	As constructed		
Other			

Reproduced from the Ordnance Survey map with the permission of the controller of H.M. Stationery Office. © Crown copyright reserved. Licence no. 100018816.

This page is intentionally left blank