


LICENSING KEY

Areas for Licensable Activities

NOTES:
 Items shown on this plan which are not required by the Plans Regulations are for illustrative purposes only, and do not form part of the licence. These items may be moved at the discretion of the Licence Holder.
 The current location of the fire safety equipment and other safety equipment is as shown. These items may be moved from time to time with agreement of the Fire Officer or after fire risk assessment.

- FAR Fire Alarm Panel
- AD Automatic fire detector
- MCP Manual Call Point
- SB Sounder beacon
- ELFL Emergency light-fitting (Fluorescent Downlight or luminaire)
- EEL Emergency Exit Light c/w legend (directional)
- 9L 9-litre water fire extinguisher
- DP Dry powder fire extinguisher
- CD Carbon Dioxide fire extinguisher
- FF Foam fire extinguisher
- WCE Wet chemical extinguisher
- FB Fire Blanket
- SCFD Self closing Fire door
- FE Fire Exit door

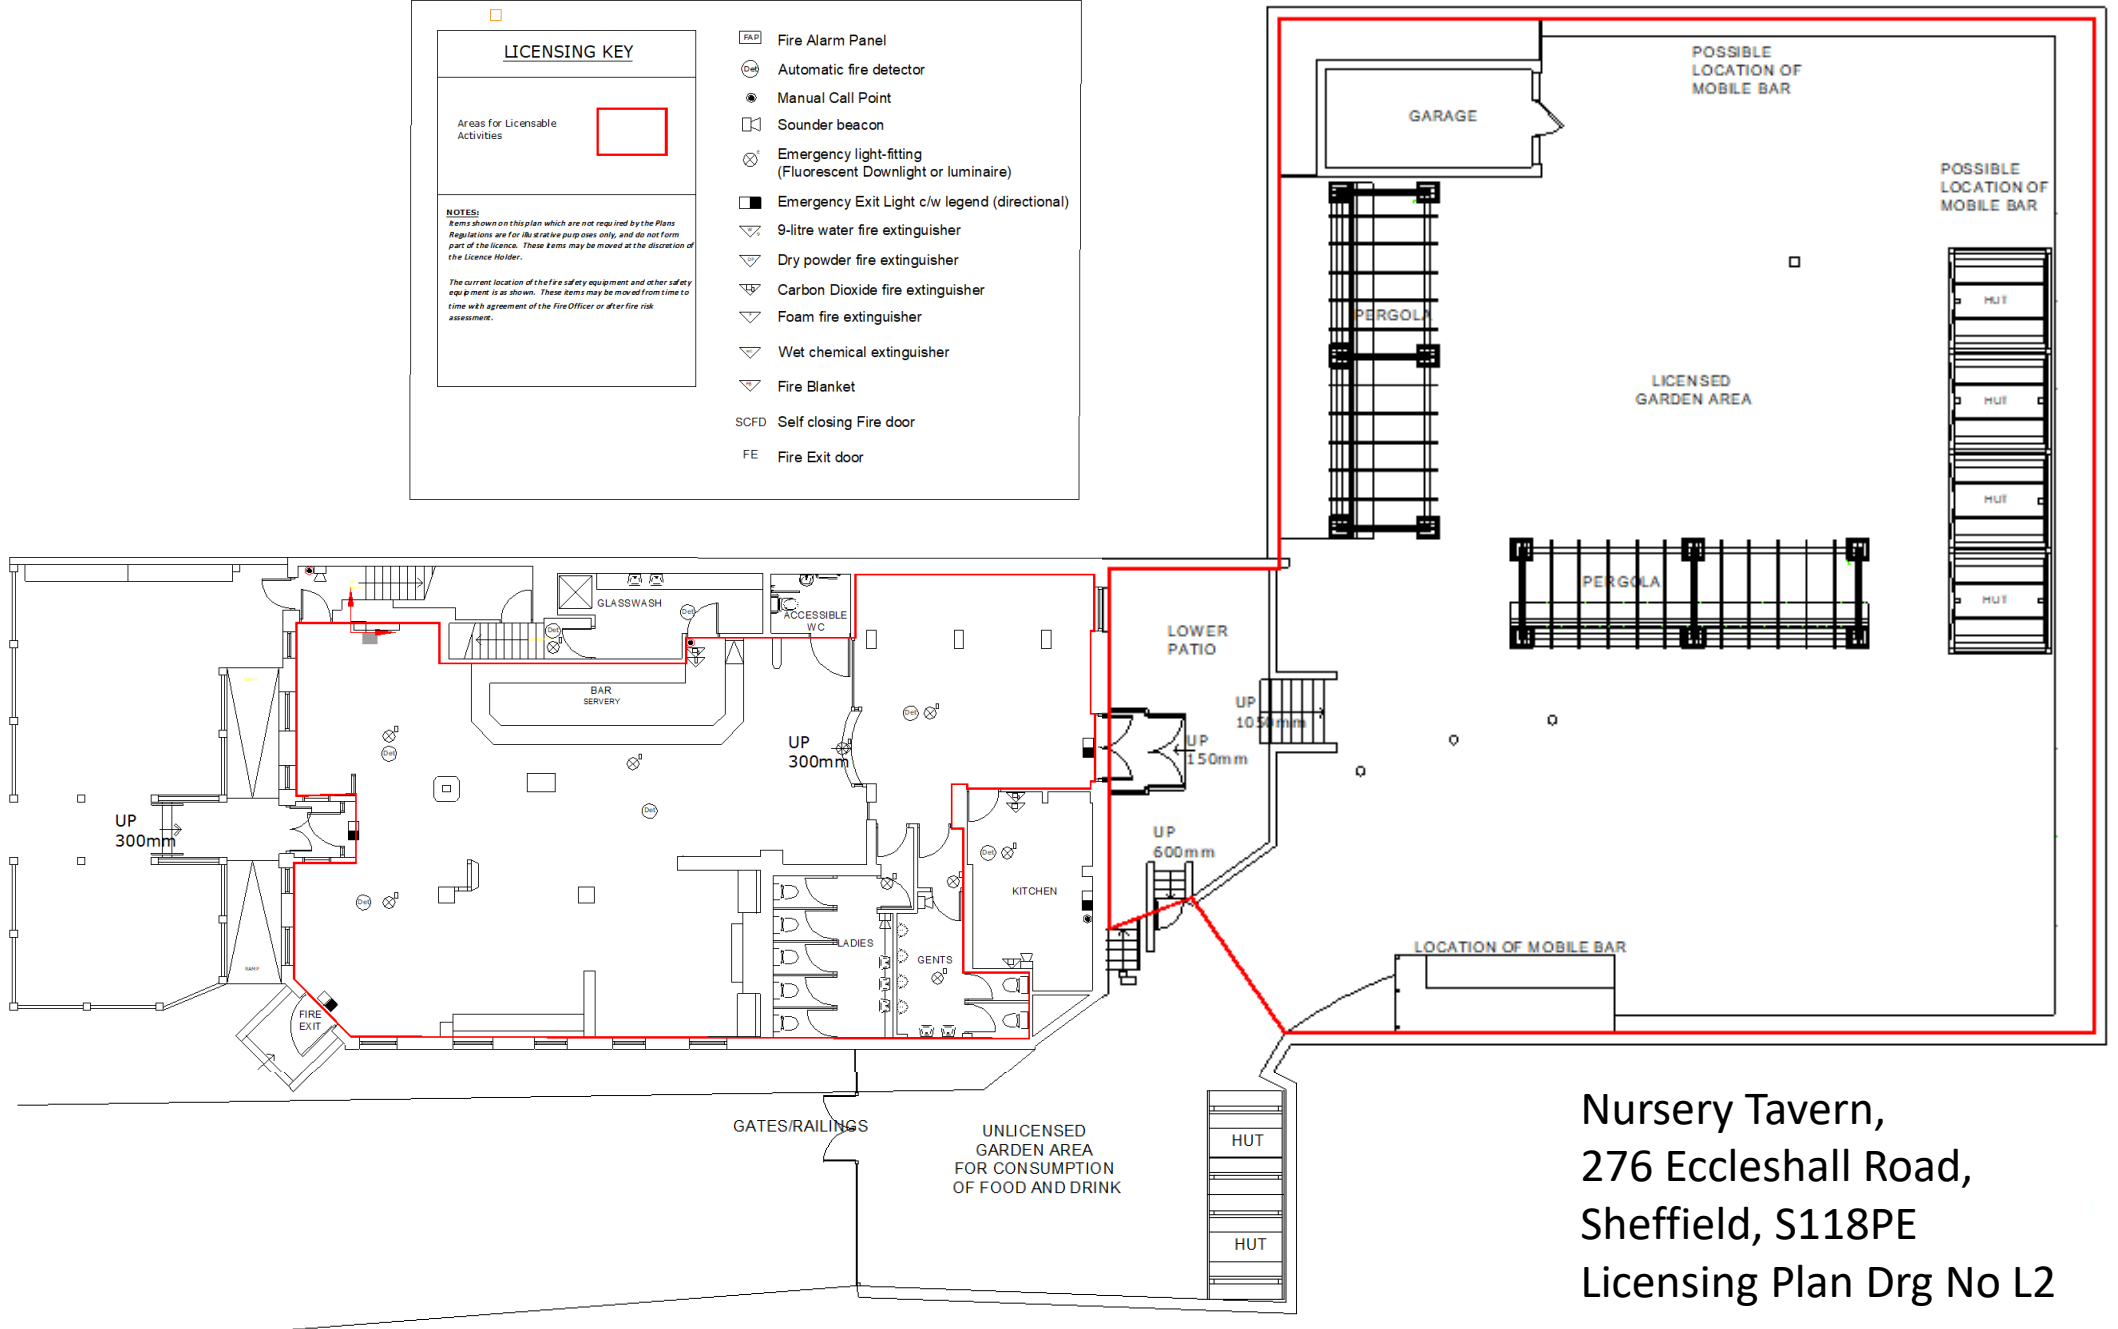

Nursery Tavern,
 276 Eccleshall Road,
 Sheffield, S118PE
 Licensing Plan Drg No L2

This page is intentionally left blank