


Appendix C

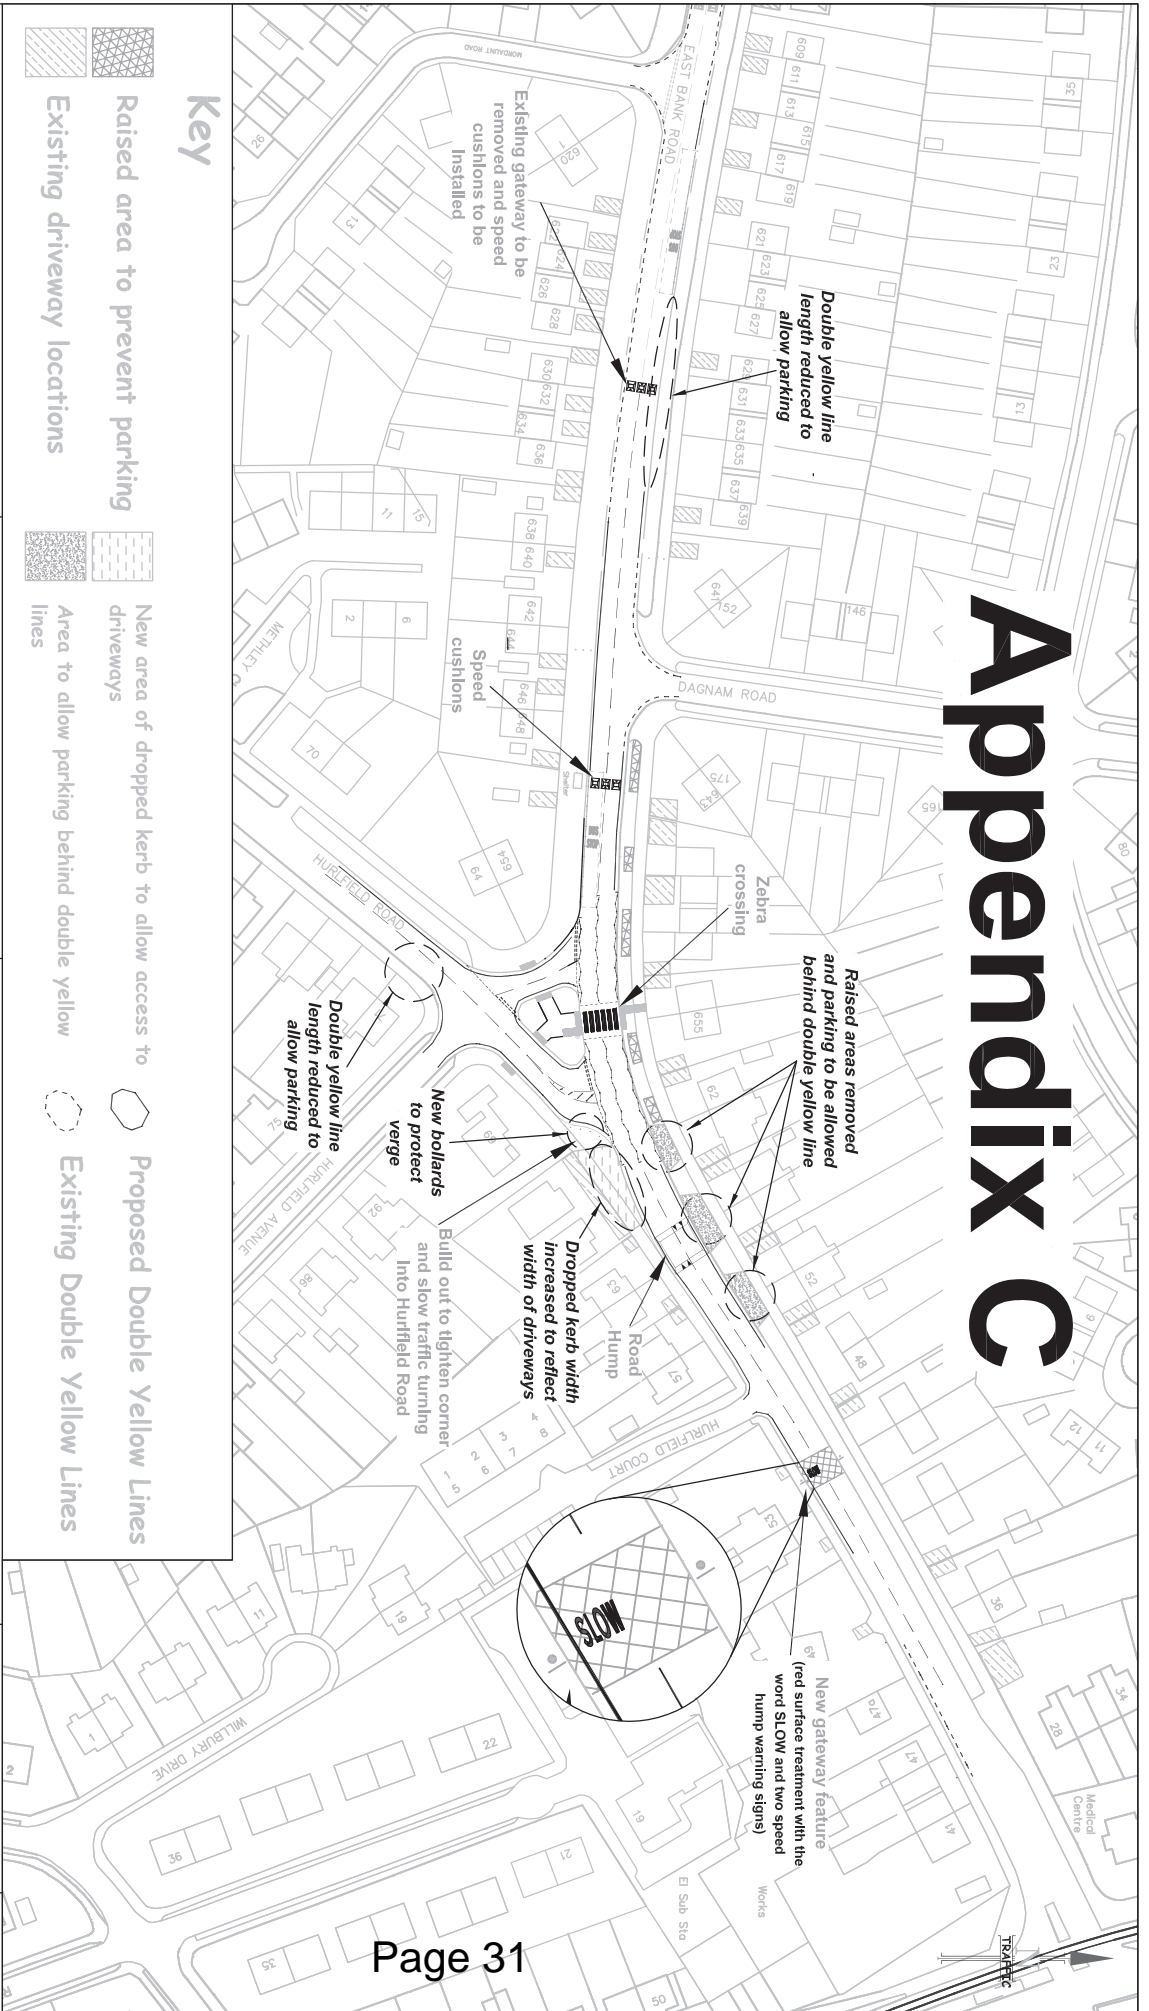

**DEVELOPMENT SERVICES
TRANSPORT & HIGHWAYS DIVISION**

TRAFFIC SECTION
2-10 CARBROOK HALL ROAD
SHEFFIELD S9 2DB
Tel: 0114-273-6175, Fax: 0114-273-6182
E-mail: Traffic.Management@Sheffield.gov.uk
Director: L. Sturch, M.R.T.P.I.
Development Services

A Service Area of Place
Sheffield City Council

- Do not scale from this drawing
- Any errors/omissions to be reported immediately
- If in doubt, ask
- This drawing is based upon Ordnance Survey material with the permission of Ordnance Survey on behalf of the Controller of Her Majesty's Stationery Office. © Crown Copyright. Unauthorised reproduction infringes Crown Copyright and may lead to prosecution or civil proceedings. 100018516_2010

James Haigh
Aug 12
CHECKED

James Haigh
Aug 12

Client: SHEFFIELD CITY COUNCIL
Scheme: East Bank Road near Hurfield Road
Drawing Title: Accident Reduction Scheme Revised Plan

Drawing No. TM-LT016-C02
Scale: 1 / 1000
Date: Aug 12



This page is intentionally left blank