


NEW ASDA
SUPERSTORE

Chaucer Public Realm Proposal

APPENDIX A

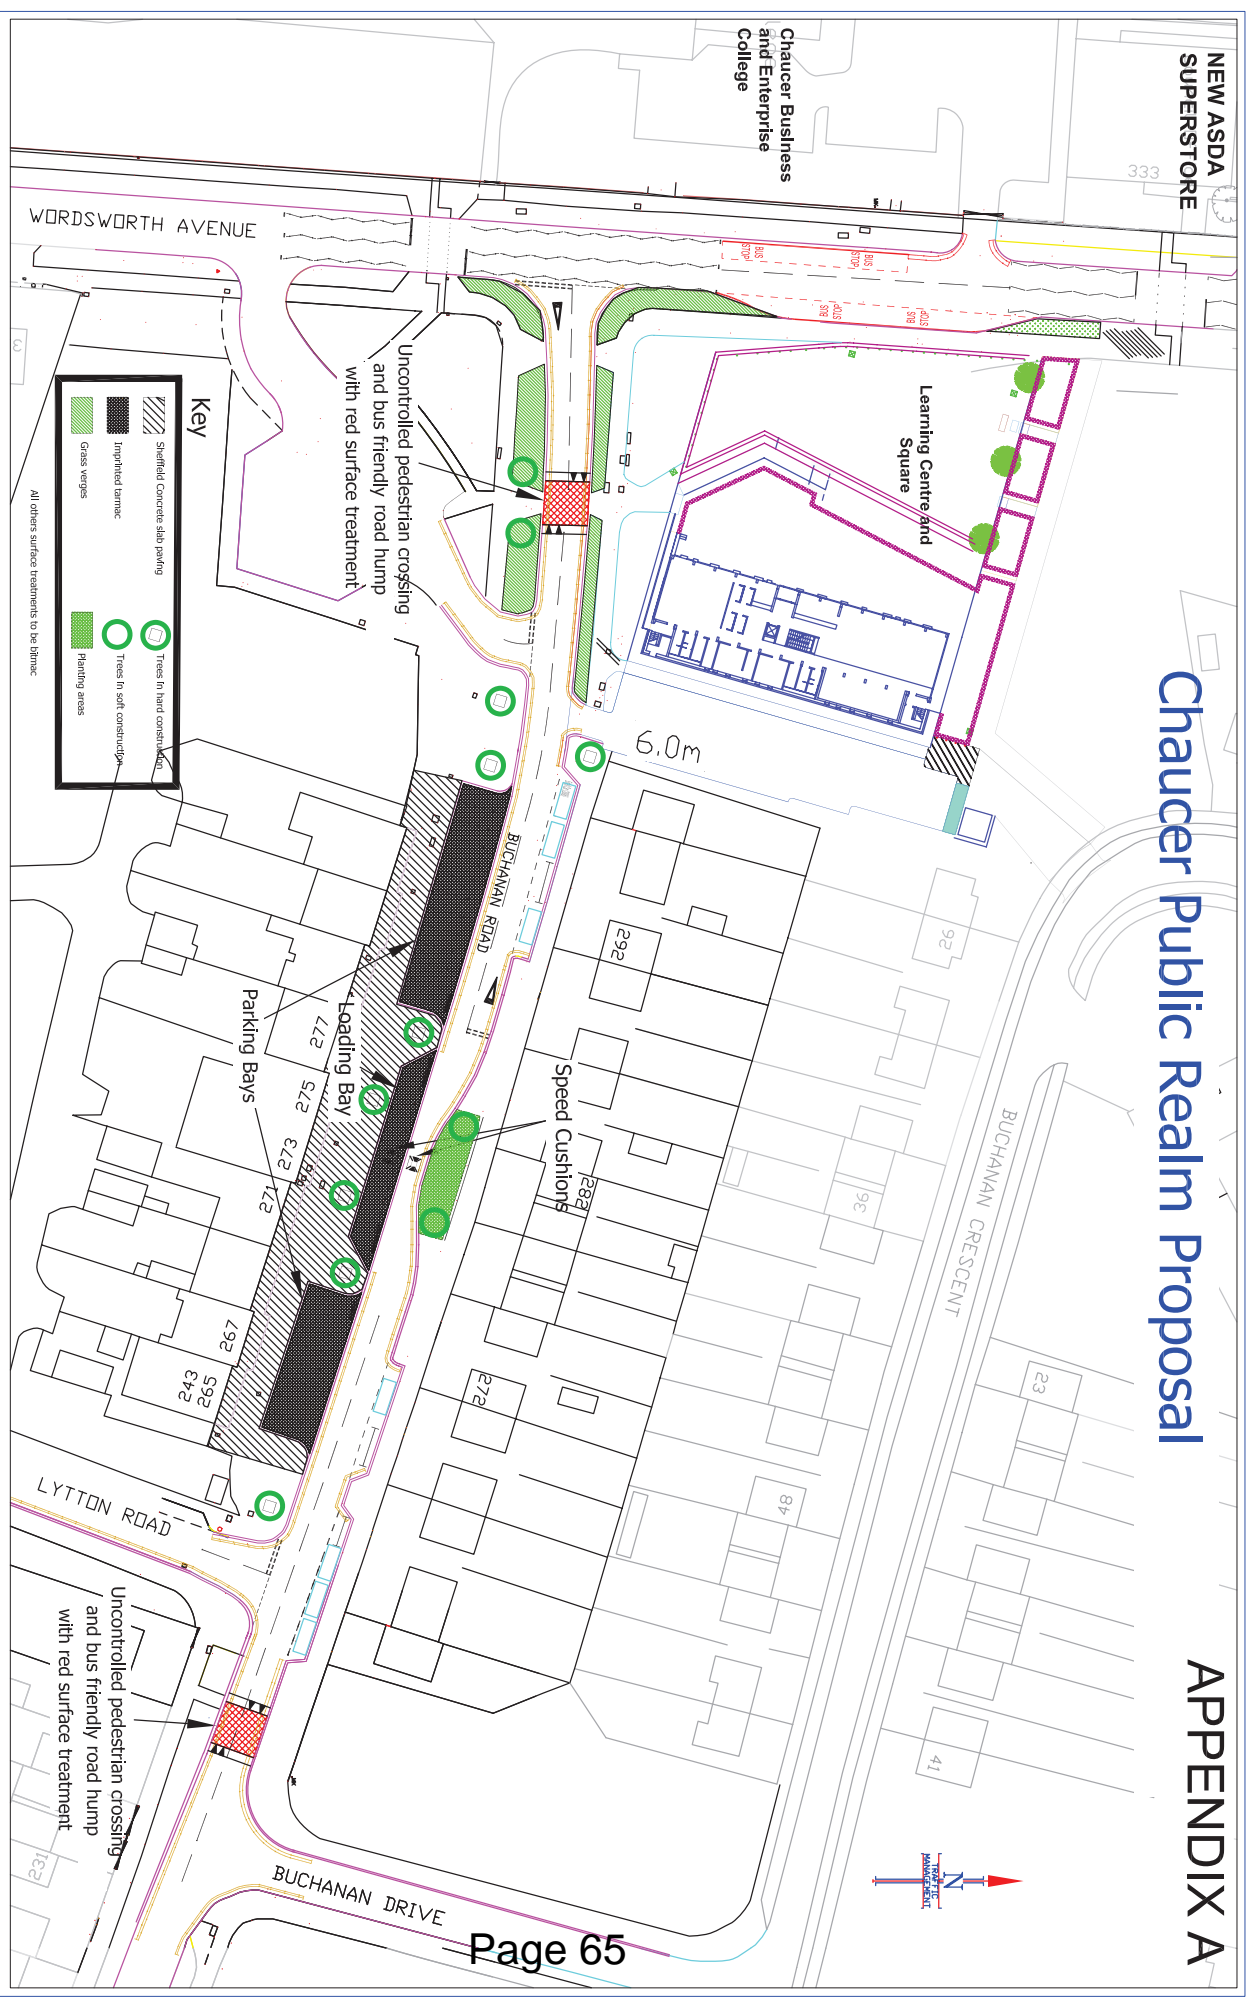

DRAWING NO.		DEVELOPMENT SERVICES TRANSPORT & HIGHWAYS DIVISION TRAFFIC SECTION		<ul style="list-style-type: none"> Do not scale from the drawing Any errors/omissions to be reported immediately If in doubt, ask Reproduction from the Ordnance Survey mapping with the permission of the Controller of Her Majesty's Stationery Office © Crown copyright. Unauthorised reproduction infringes Crown Copyright and may lead to prosecution or civil proceedings. 	
2-10 CHERBROOK HALL ROAD SHEFFIELD S9 2DB Tel. (Reception) 0114-273-4320. Fax. 0114-273-4182 D. Curtis B.A., Dip. T.P., M.A.T.P.L., F.I.H.T. Head of Development Services		DRAWN DN/ZT June		CHECKED	
A Service Area of the Directorate of Development, Environment & Leisure Sheffield City Council		Client SHEFFIELD CITY COUNCIL		Scheme Chaucer Public Realm - Buchanan Road	
Drawing No. Scale 1 : 500 A2		Drawing Title Proposed Highway Changes		Date June 2011	
DEVELOPMENT SERVICES					

This page is intentionally left blank