

Appendix B

Development Services

Director: L Sturch, MRTPI
Traffic Section: 2-10 Carbrook Hall Road · Sheffield · S9 2DB
E-mail: brian.hey@sheffield.gov.uk Fax: (0114) 273 6182
Website: www.sheffield.gov.uk

Officer: Brian Hey
Ref: TR/20/10

Tel: (0114) 2736086
Date: 15 June 2012

Dear Sir/Madam

Proposed Traffic Regulation Orders

Please find attached a plan showing proposed changes to waiting restrictions near your property.

These restrictions relate to the section of Buchanan Road between Wordsworth Avenue and Buchanan Drive. They are required as part of the proposals to help make the area more visually attractive and safer for pedestrians and drivers by providing :-

- a wider footway in front of the shops,
- additional parking/loading bays,
- reducing the carriageway width, and
- traffic calming features to reduce vehicle speeds.

Details were sent to all properties in the area in September 2011 inviting comments and as a result some minor changes were made to allow additional parking for residents on part of Buchanan Road.

The restrictions require the making of a Traffic Regulation Order. As part of this process we give the public opportunity to comment and/or object to what we are proposing.

Please note that if you wish to formally object to what is being proposed then, to comply with the provisions of the Road Traffic Regulation Act 1984, you must do so in writing to the address given above, or by email, giving the grounds for your objection by the 13th of July 2012.

We would also like to hear from people who support the proposals.

If any objections are received then Councillors will discuss them at a meeting of the Cabinet Highways Committee and a decision will be made on whether to proceed with the proposed changes.


If you have any queries regarding the TRO process please contact Brian Hey on 0114 2736086 or by email brian.hey@sheffield.gov.uk

If you have any queries regarding the proposed scheme please contact Jonathan Ulley on 0114 27 35349 or by email Jonathan.Ulley@sheffield.gov.uk

Yours faithfully

Brian Hey
Traffic Regulations Engineer

A large print version of this letter is available by telephoning (0114) 273 6086 Page 67

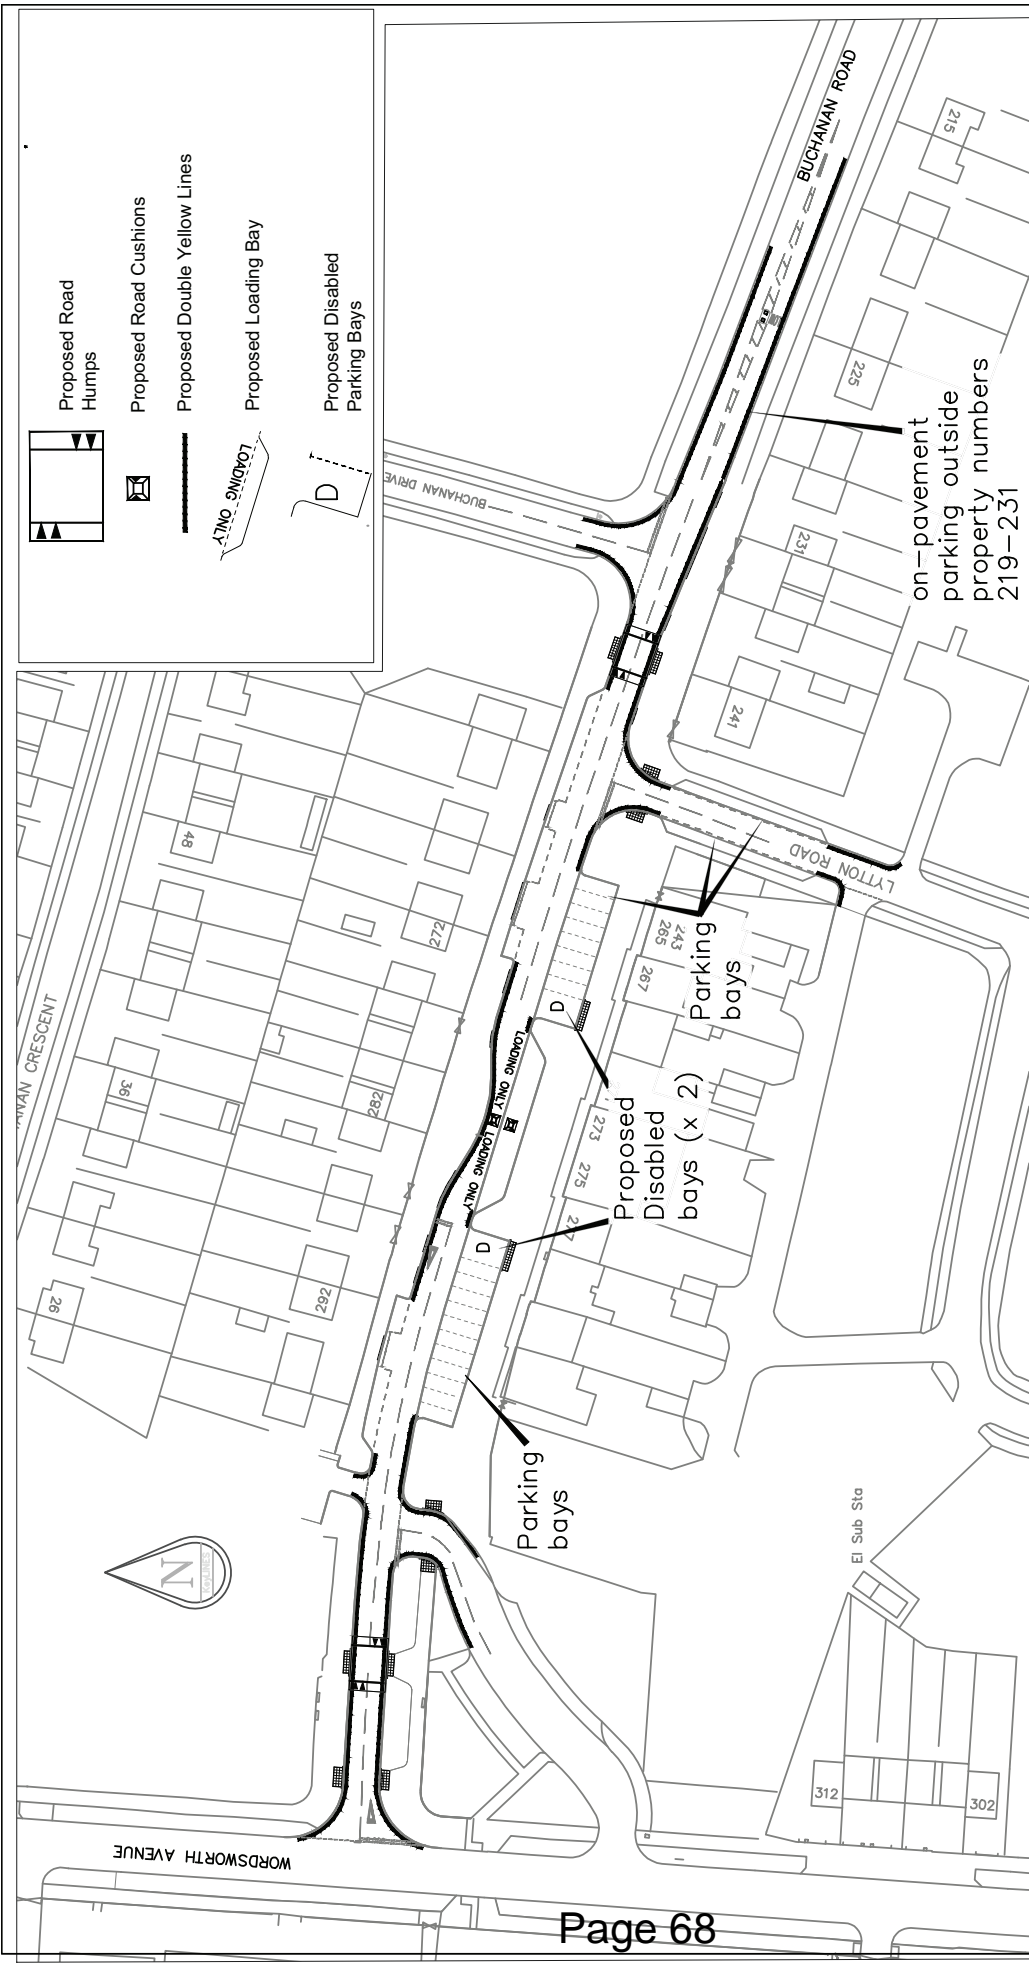

| | | | |
|--|---|------------------------------|---|
| DEVELOPMENT SERVICES TRANSPORT & HIGHWAYS DIVISION TRAFFIC SECTION SHEFFIELD S9 2DB Email: Traffic.Pegs@Sheffield.gov.uk Director: I. Sturck, M.R.T.P.I. Development Services | Client: SHEFFIELD CITY COUNCIL Scheme: Chaucer Public Realm - Buchanan Road Drawing Title: Proposed TR0- No Waiting, Loading, Disabled Parking, Road, Humps & Cushions | | Drawing No. TM/NH03360/TRO Scale: N.T.S Date: May 2012 |
| | Do not scale from this drawing Any errors/omissions to be reported immediately If in doubt, Crown copyright. All rights reserved. 10018816.2010 | DRAWN: LB May 2012 | CHECKED: |
| A Service Area of the Directorate Place Sheffield City Council CAD FILE NAME: TM/NH03360/TRO | | | TRAFFIC REGULATIONS |